


FLOOR LAYOUT

SCALE 1:100


HOME DESIGN		Project:	
Phone No. 730 56009		OUTER ISLAND SHED PROPOSAL.	
		REP OF KIRIBATI	
Technical File No.		Project No.	QJSP01
Scale As indicated		Date	Drawing No.
sheet 1 of		Jan 2021	A01

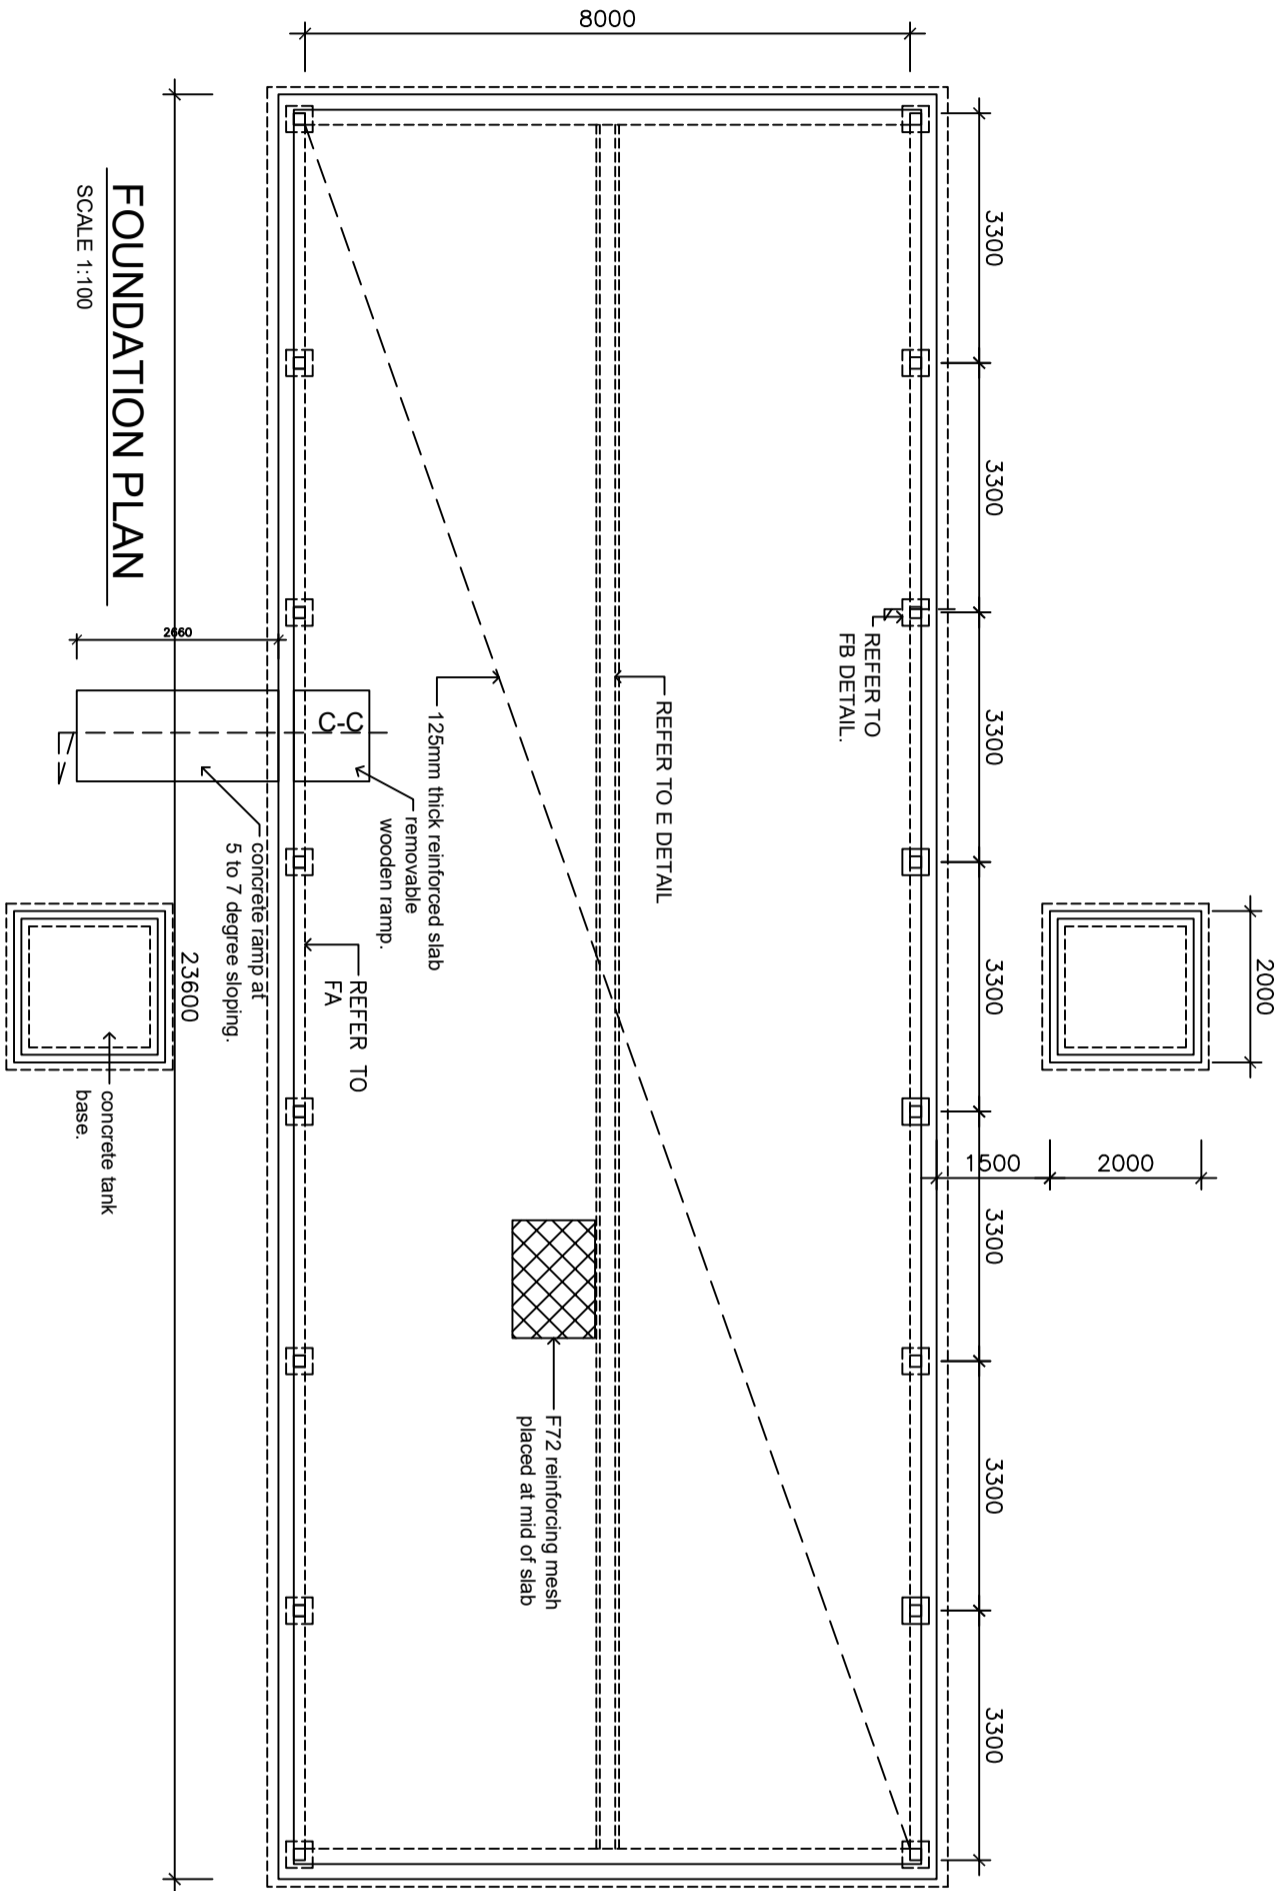

FOUNDATION PLAN

SCALE 1:100


HOME DESIGN Phone No. 730 56009		Project: OUTER ISLAND SHED PROPOSAL. REP OF KIRIBATI	
Technical File No.		Project No.	OISP01
Scale As indicated		Date	Jan 2021
sheet 1 of		Drawing No. A02	

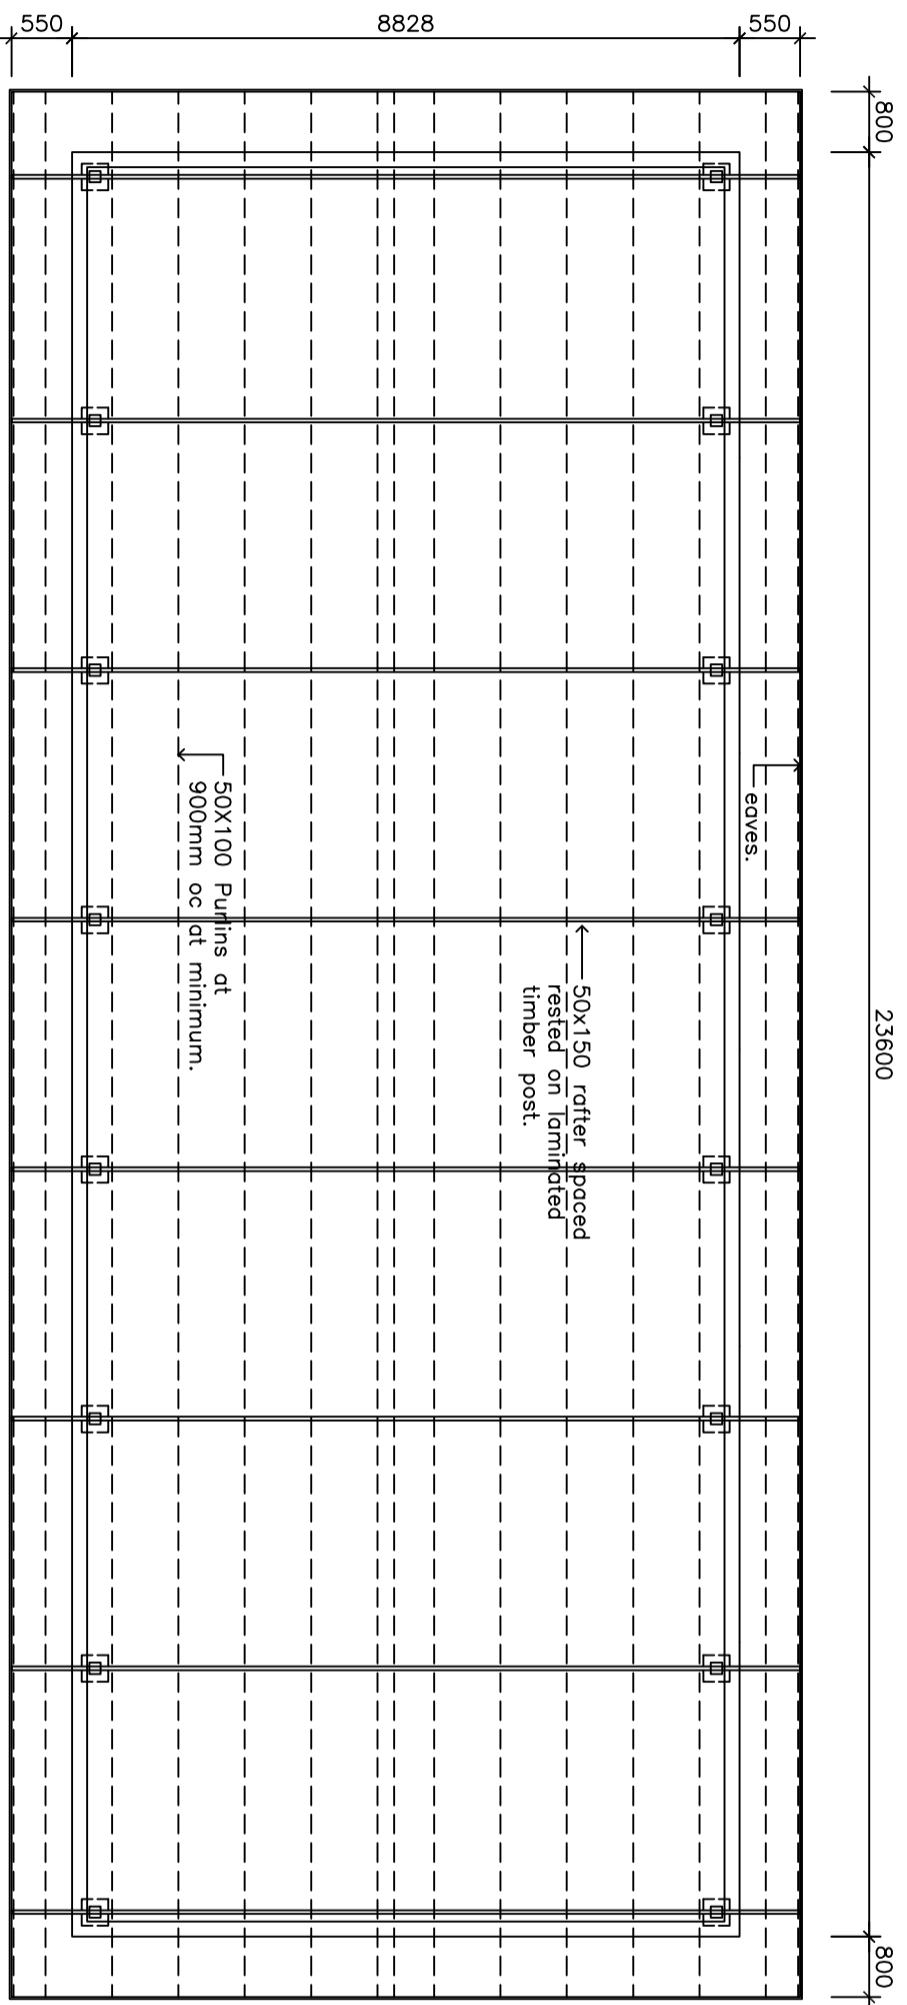

ROOF FRAMING PLAN




SCALE 1:100

<i>HOME DESIGN</i> Phone No. 730 56009		Project: OUTER ISLAND SHED PROPOSAL. <i>REP OF KIRIBATI</i>	
Technical File No.		Project No.	
Scale <i>As indicated</i>		Date <i>Jan 2021</i>	
sheet 1 of		Drawing No. A03	

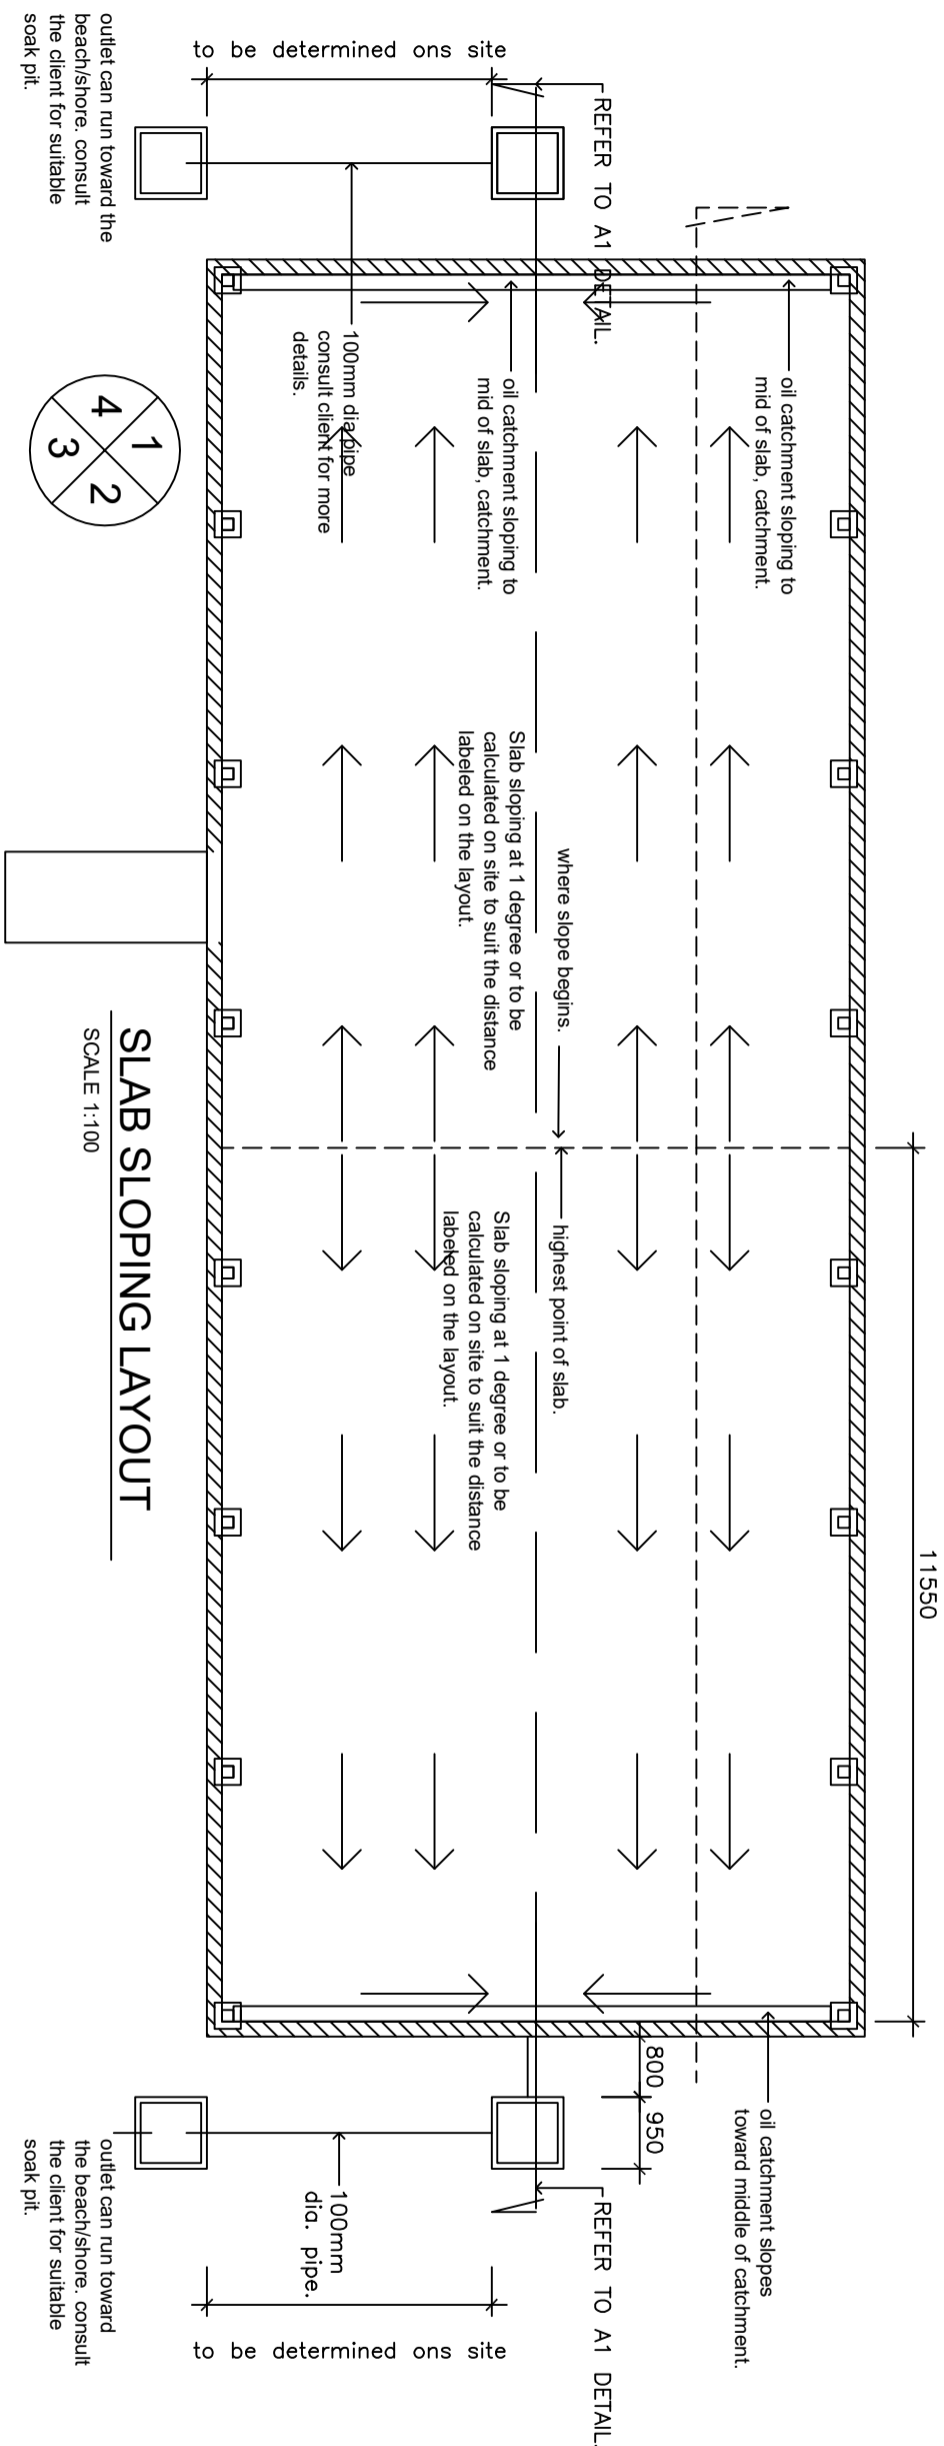

SLAB SLOPING LAYOUT

SCALE 1:100

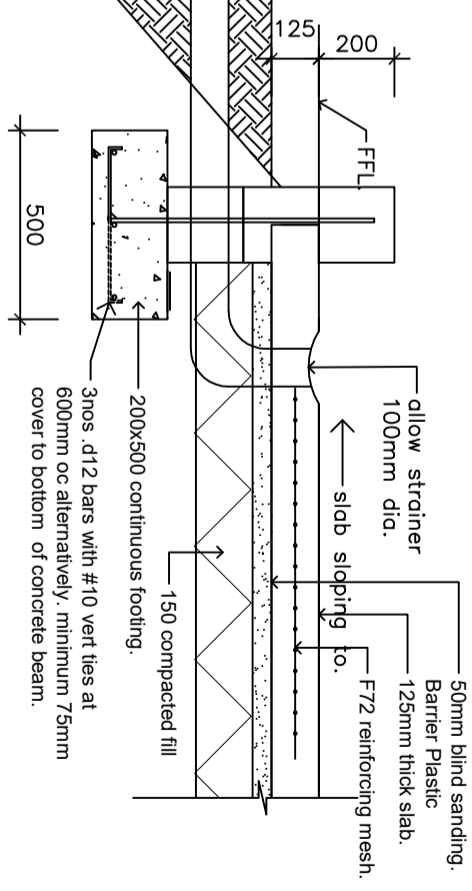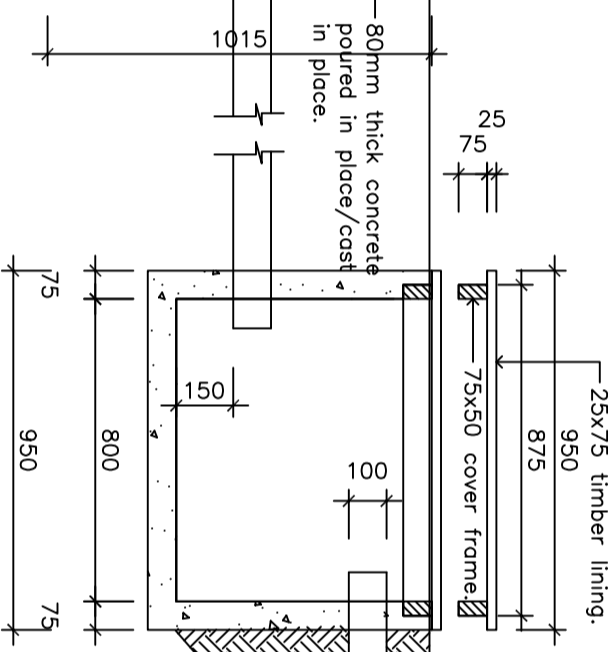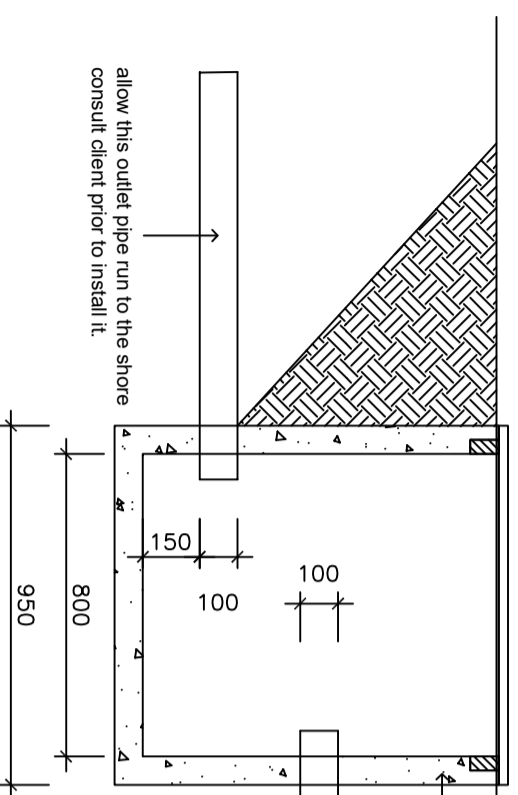


A-1 DETAIL


SCALE 1:20

Oil and water interceptor can be re adjusted on site to suit the landscaping and other nature of the site. Consult client prior to install it.


HOME DESIGN Phone No. 730 56009		Project: OUTER ISLAND SHED PROPOSAL. REP OF KIRIBATI	
Technical File No.	Scale <i>As indicated</i>	Date	Project No.
sheet 1 of	Jan 2021	AO4	Project No. OISP01
		Drawing No. AO4	

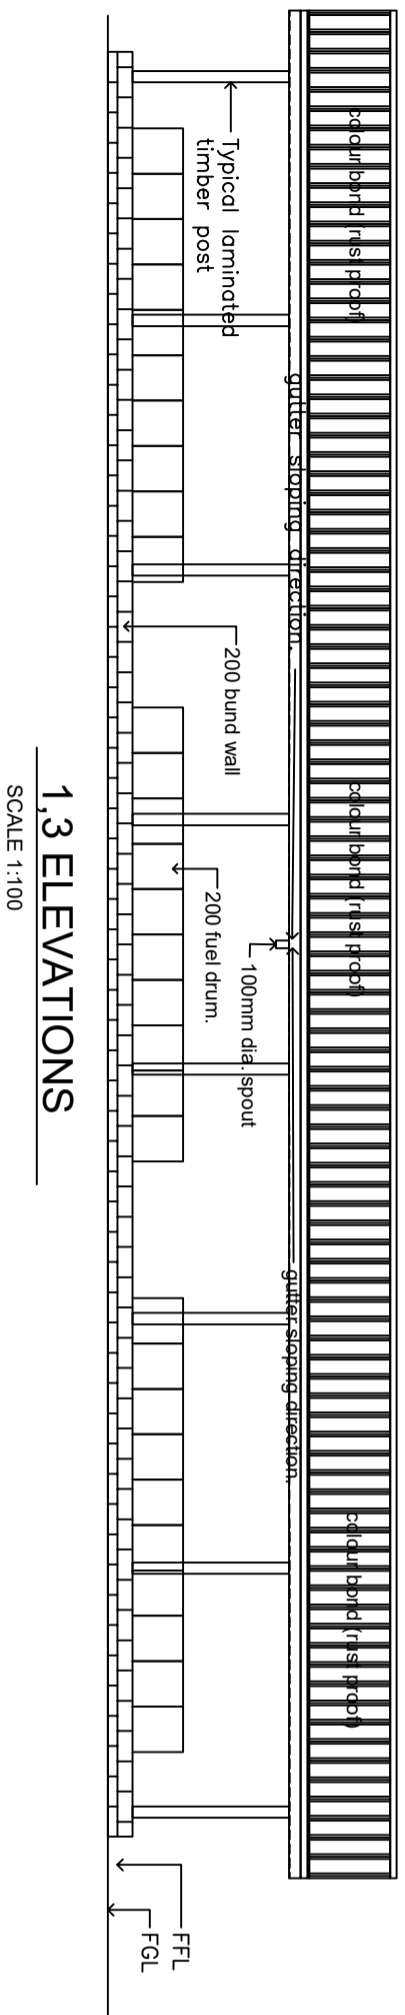


1.3 ELEVATIONS
SCALE 1:100

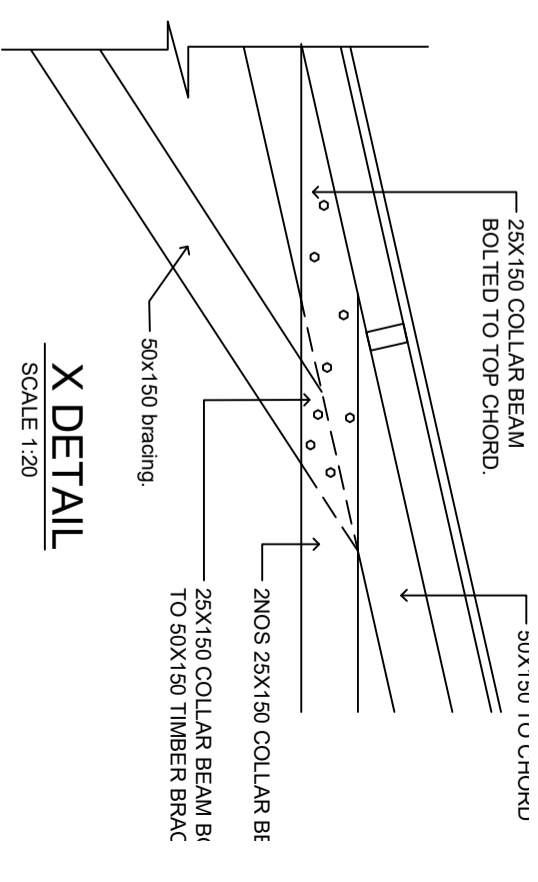

X DETAIL
SCALE 1:20


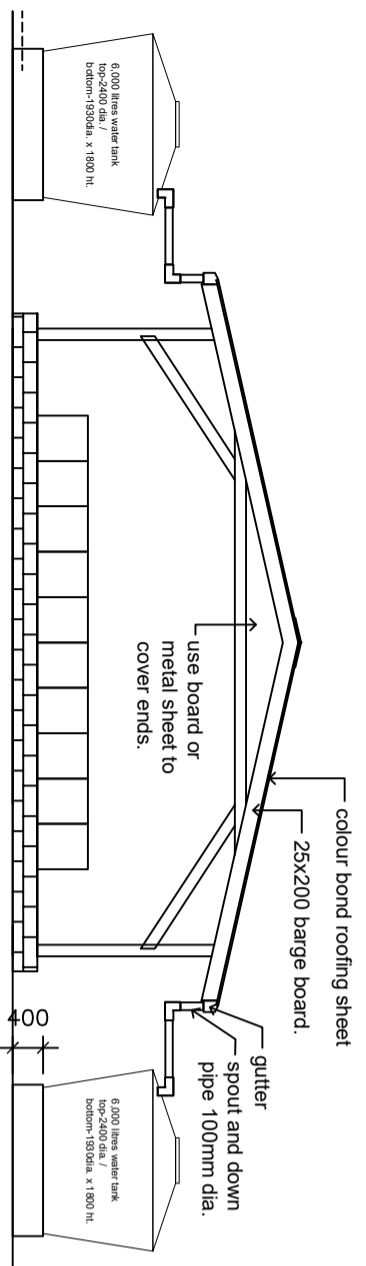


2.4 ELEVATIONS
SCALE 1:100

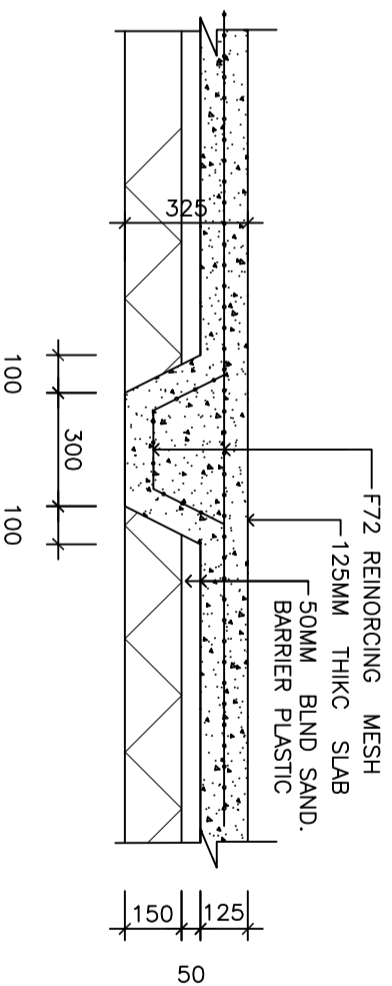


E DETAIL
SCALE 1:20


HOME DESIGN Phone No. 730 56009		Project: OUTER ISLAND SHED PROPOSAL. REP OF KIRIBATI	
Technical File No.	Scale <i>As indicated</i>	Date Jan 2021	Project No. OISP01
sheet 1		of	Drawing No. A05

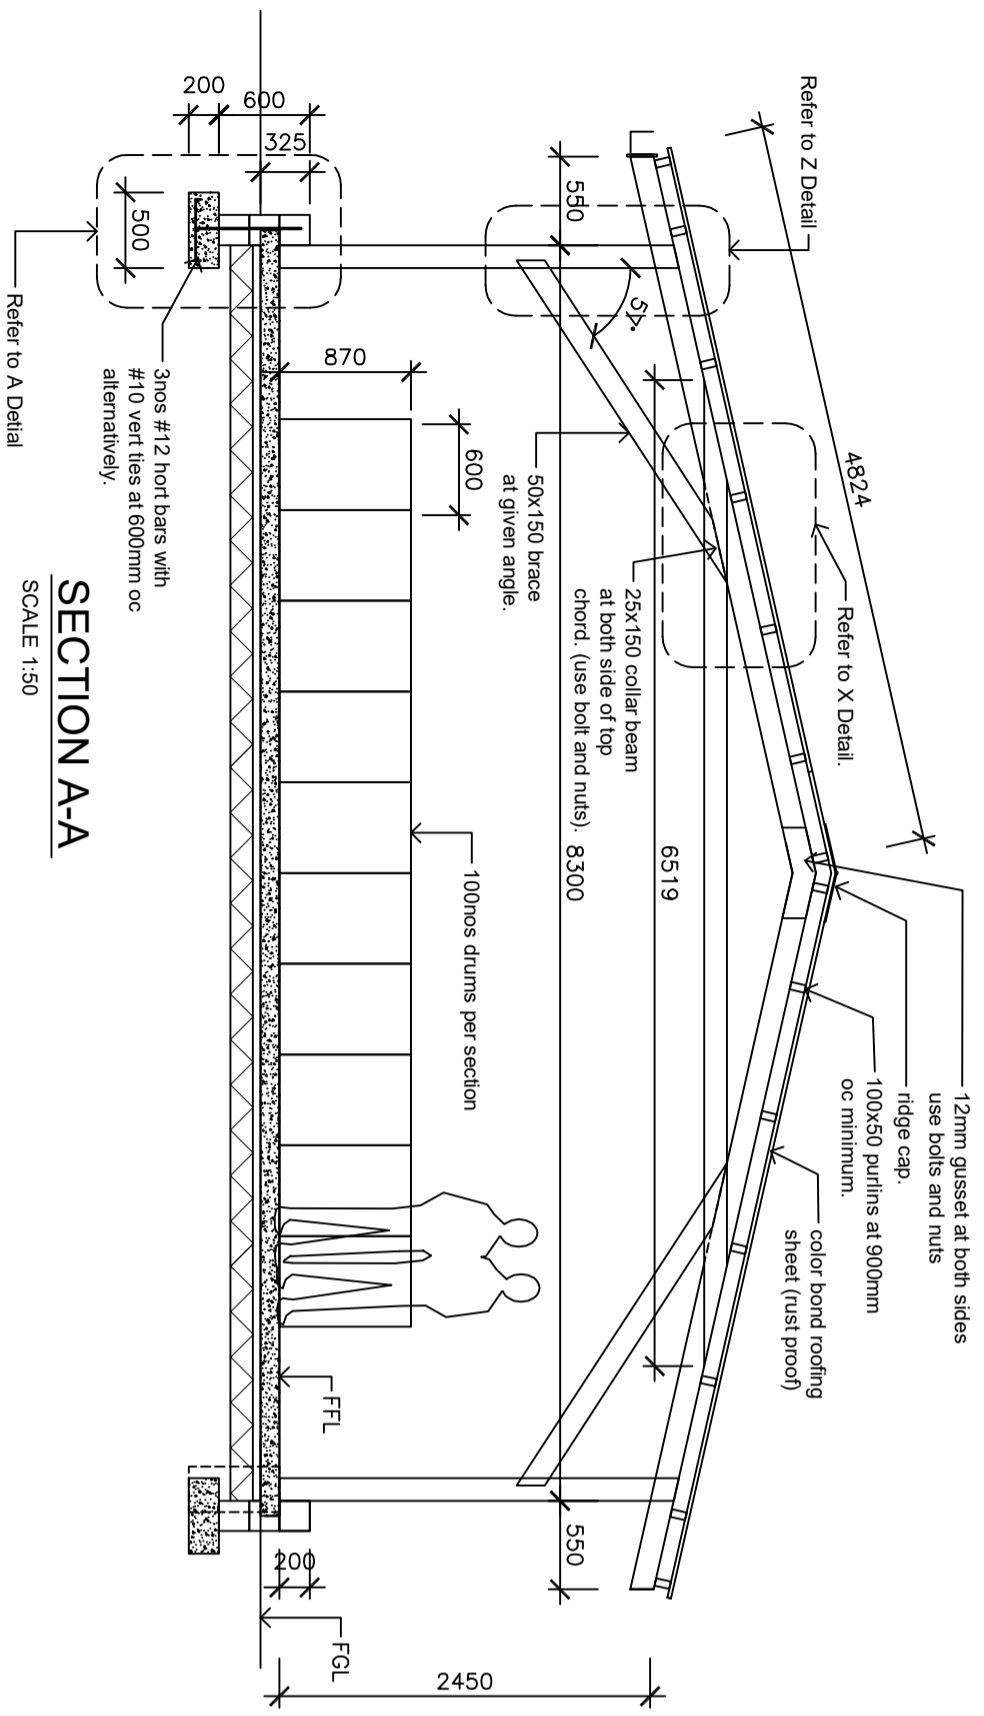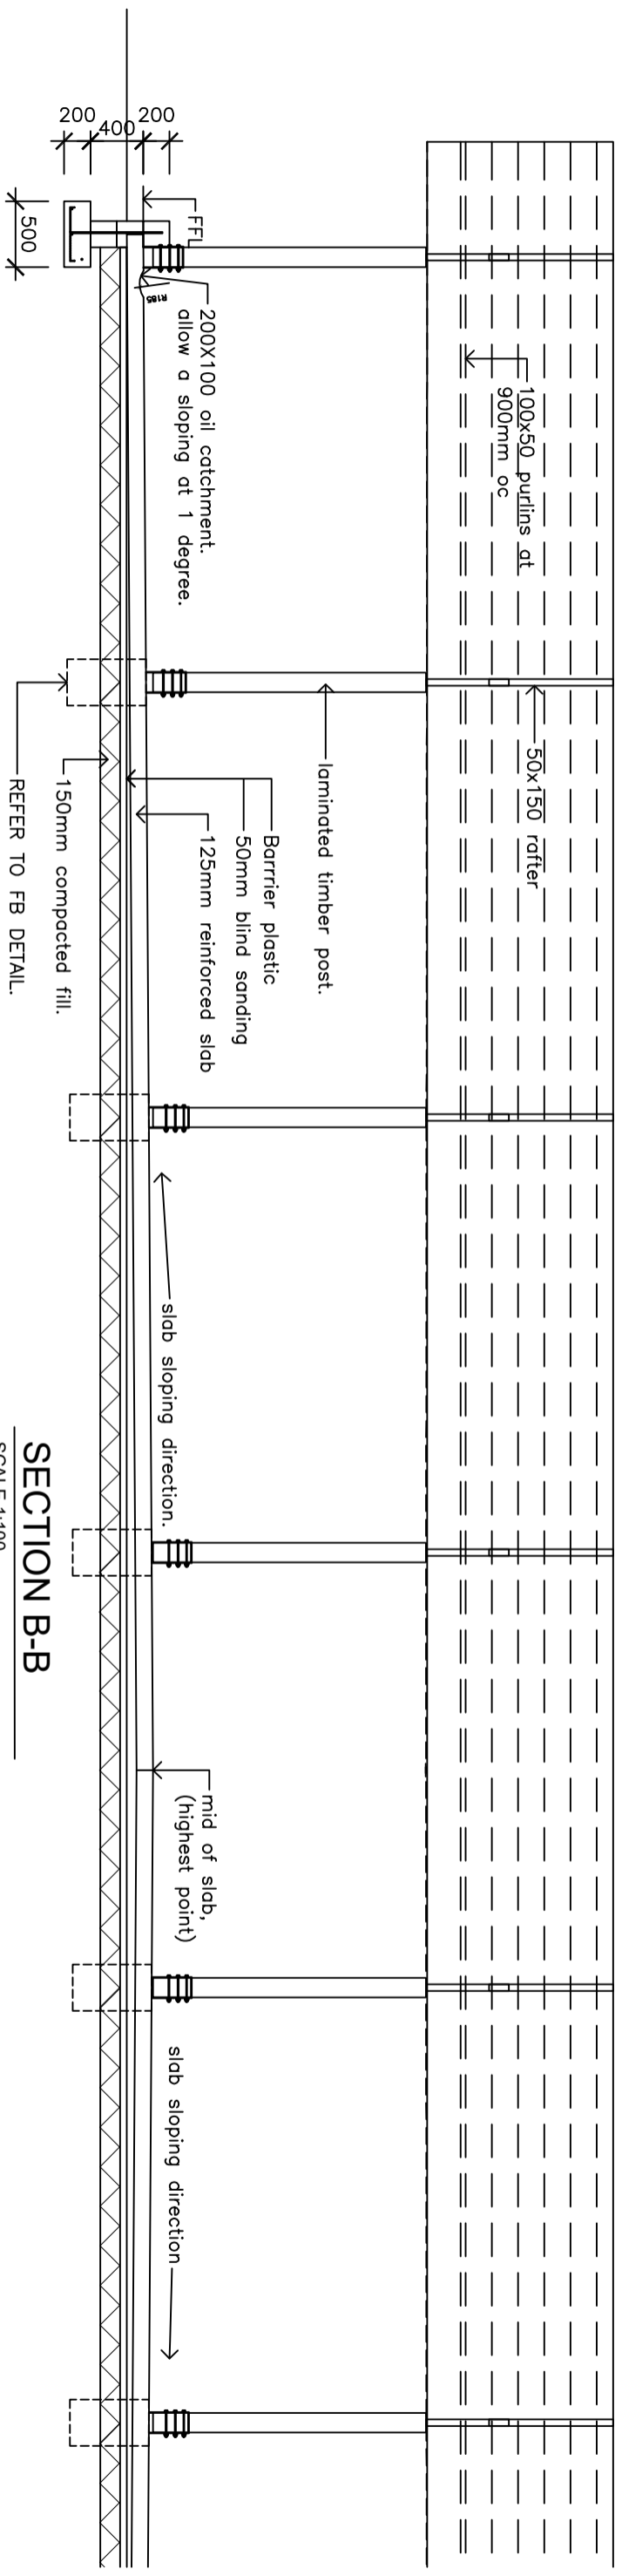


HOME DESIGN Phone No. 730 56009		Project: OUTER ISLAND SHED PROPOSAL. REP OF KIRIBATI	
Technical File No.		Project No.	
Scale As indicated		Date Jan 2021	
sheet 1 of		Drawing No. A06	

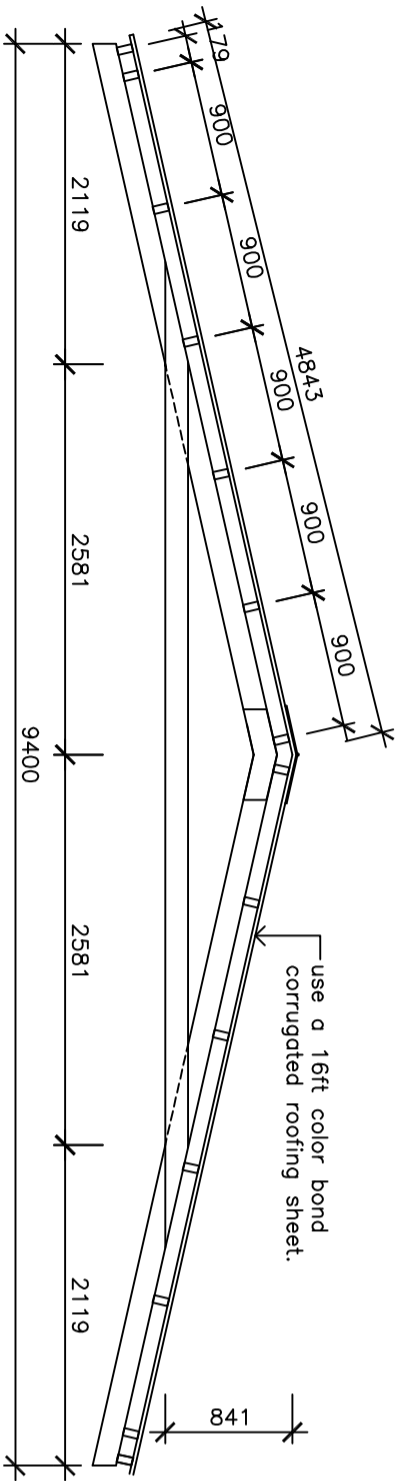


TRUSS DETAIL
SCALE 1:50

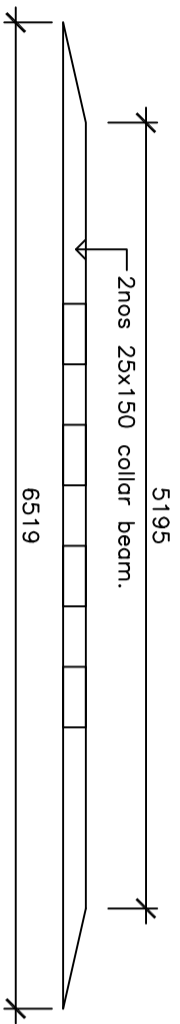

COLLAR BEAM DETAIL
SCALE 1:50 16 OFF

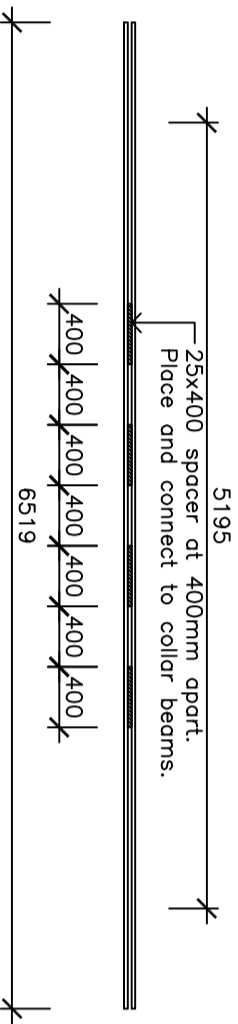


COLLAR BEAM DETAIL
SCALE 1:50 16 OFF (FACING YOU)

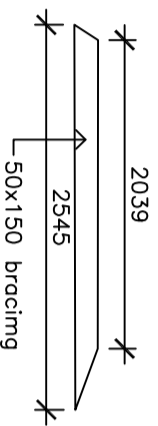


BRACING DETAIL
SCALE 1:50 16 OFF

TRUSS MEMBERS SCHEDULE.

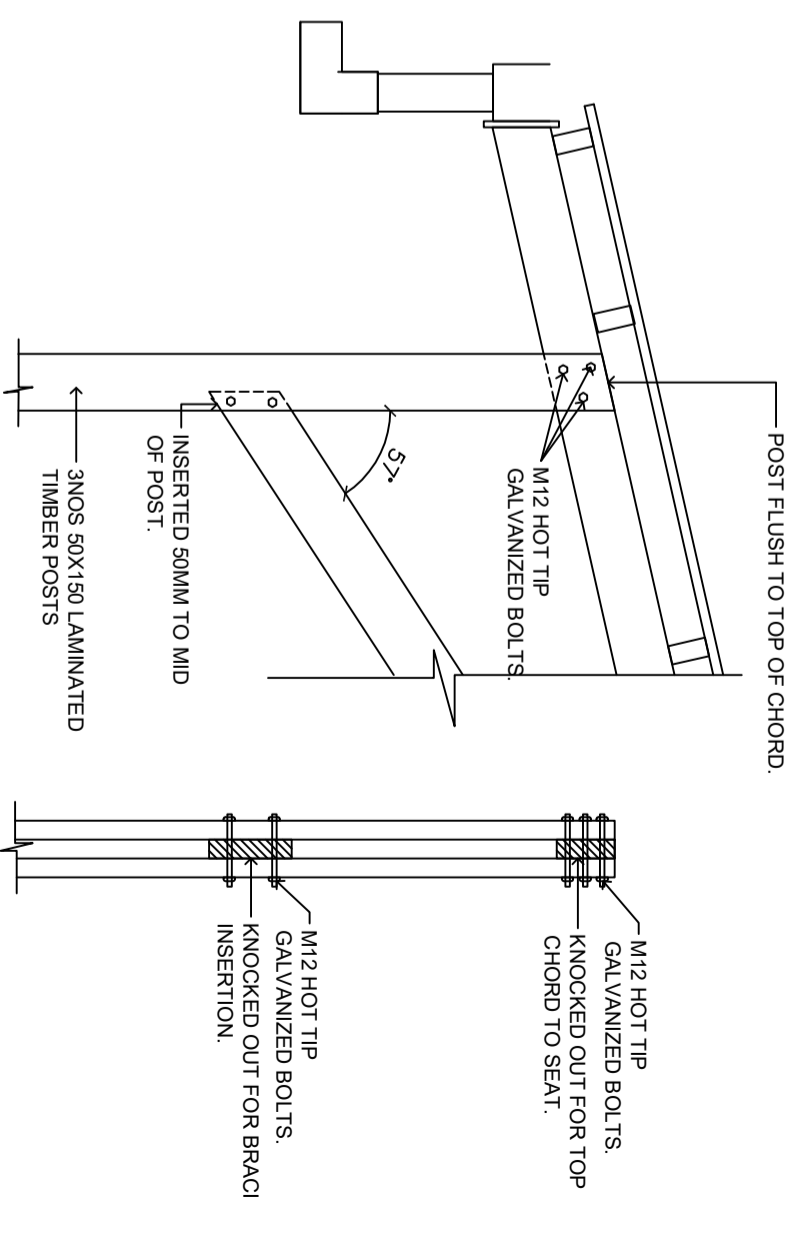


Z DETAIL
SCALE 1:20

Z DETAIL
SCALE 1:20

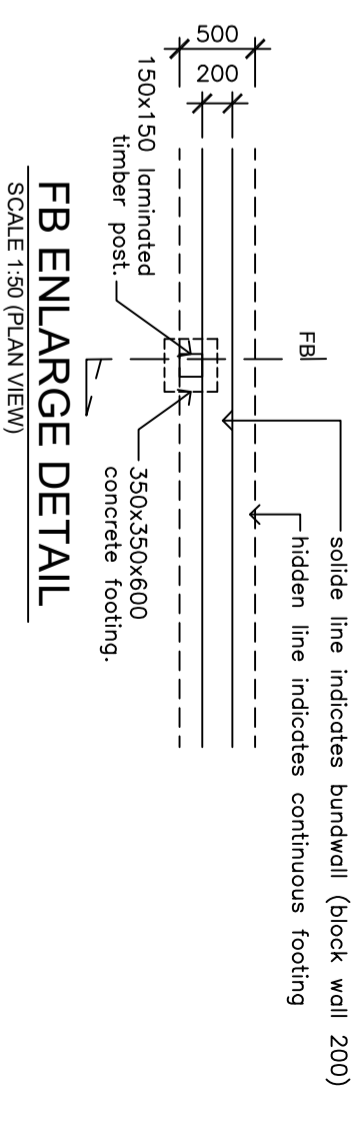


FB ENLARGE DETAIL
SCALE 1:50 (PLAN VIEW)


HOME DESIGN Phone No. 730 56009		Project: OUTER ISLAND SHED PROPOSAL. REP OF KIRIBATI	
Technical File No.		Project No.	
Scale <i>As indicated</i>		Date Jan 2021	
Drawing No. A07		sheet 1 of	
		Drawing No. OIS/P01	

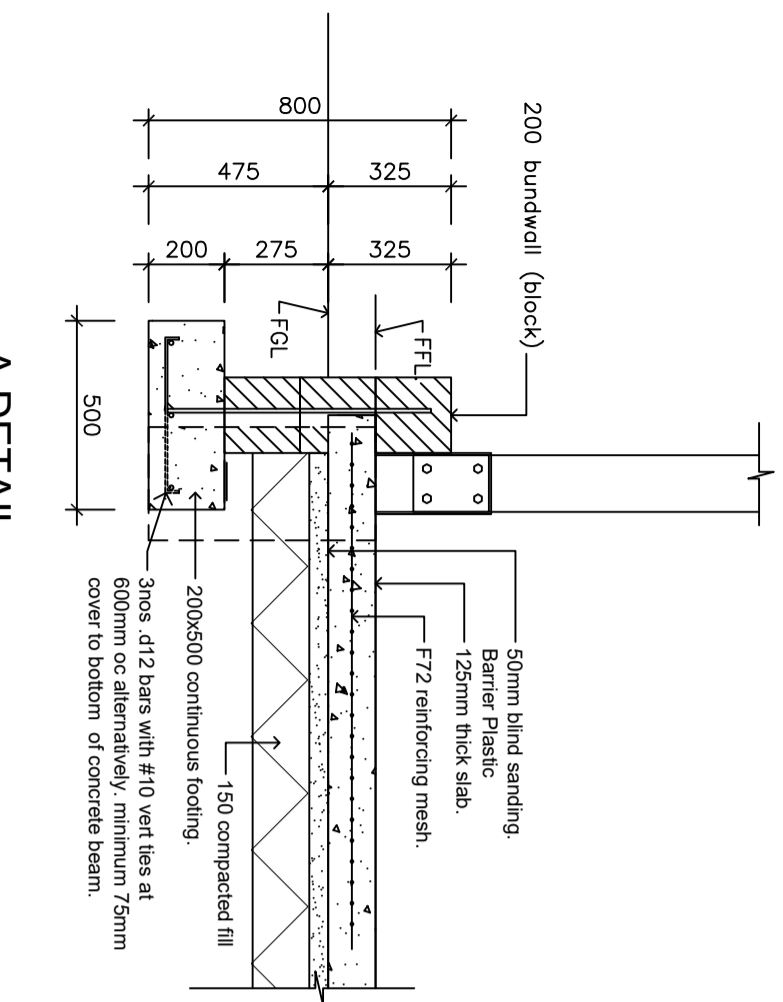


A DETAIL
SCALE 1:20

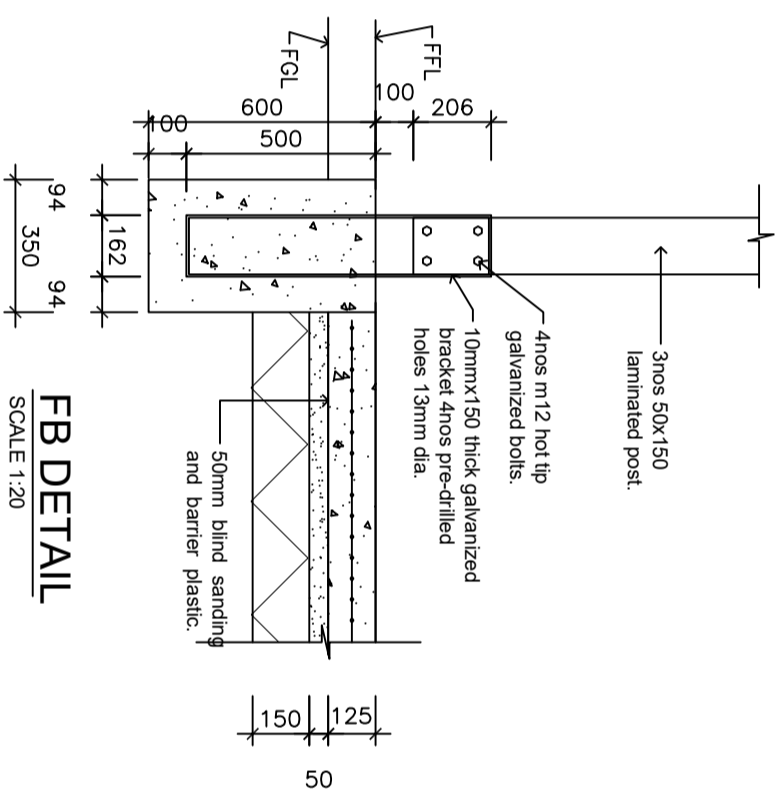


FB DETAIL
SCALE 1:20

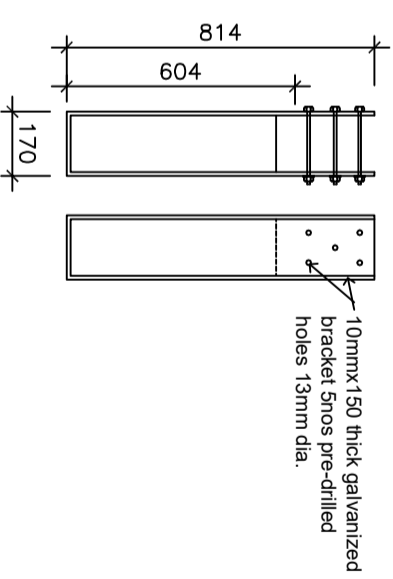


BRACKET DETAIL
SCALE 1:20 (16 OFF)

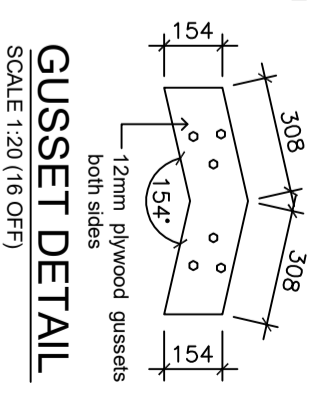


GUSSET DETAIL
SCALE 1:20 (16 OFF)

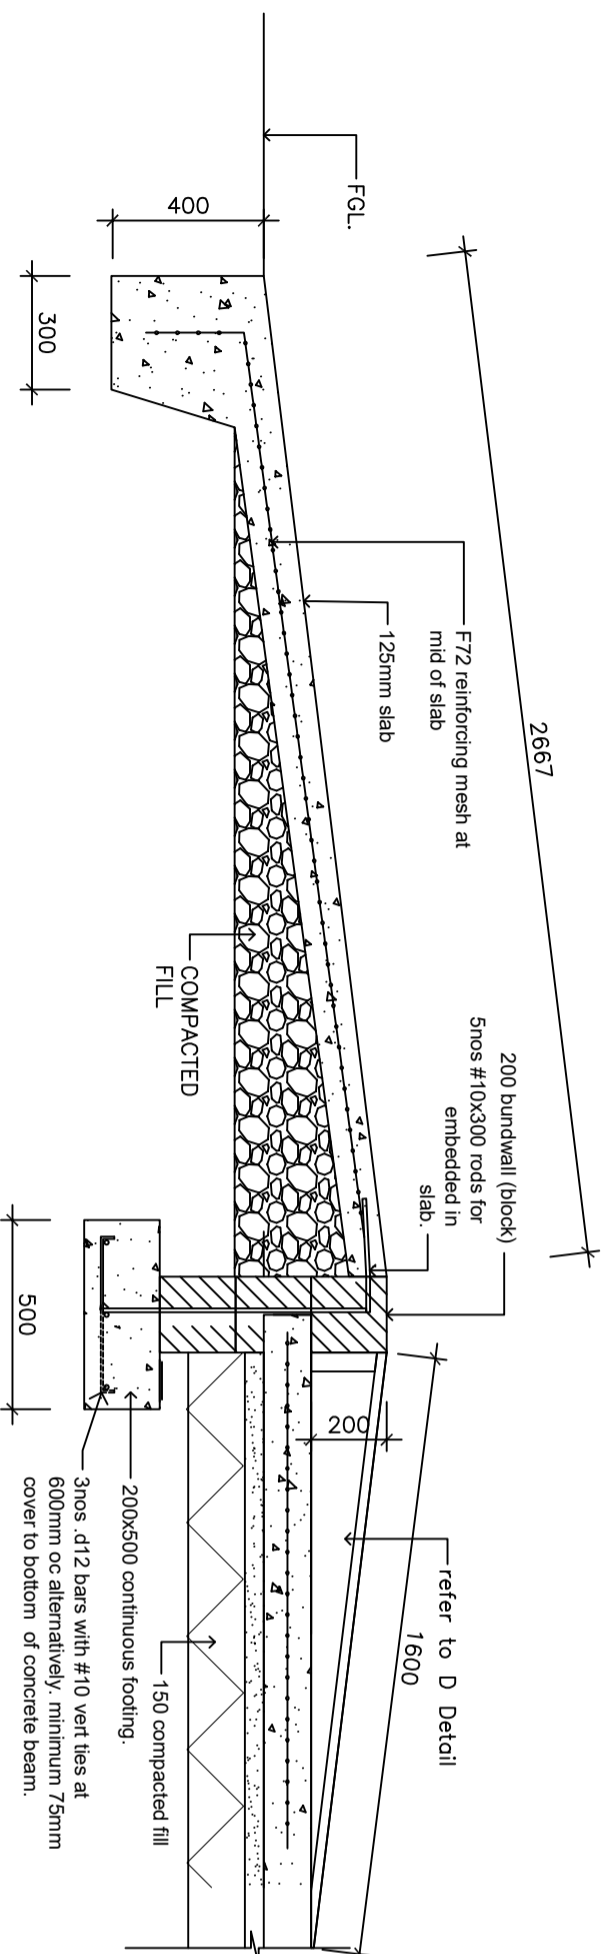

C DETAIL
SCALE 1:20

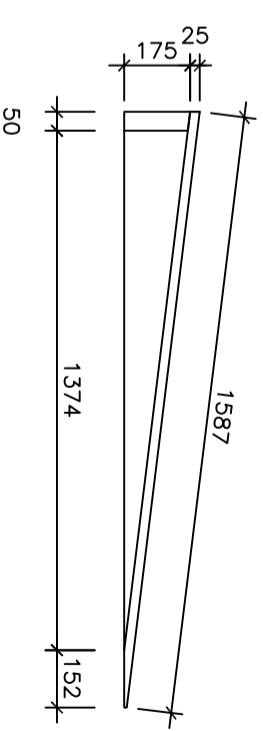

D DETAIL
SCALE 1:20 (RAMPS)

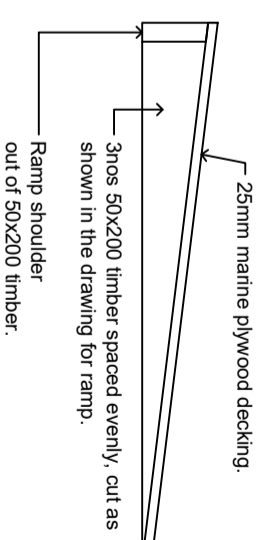

HOME DESIGN Phone No. 730 56009		Project: <i>OUTER ISLAND SHED PROPOSAL. REP OF KIRIBATI</i>	
Technical File No.	Project No.	Date	Drawing No.
Scale <i>As indicated</i>		Jan 2021	A08
sheet 1 of			