


DRAWING LIST

000	COVER PAGE
A01	SITE PLAN
A02	LAYOUT PLANS
A03	ELEVATIONS
A04	DETAILS
A05	ELEVATIONS
A50	SECTIONS
A101	3D VIEWS

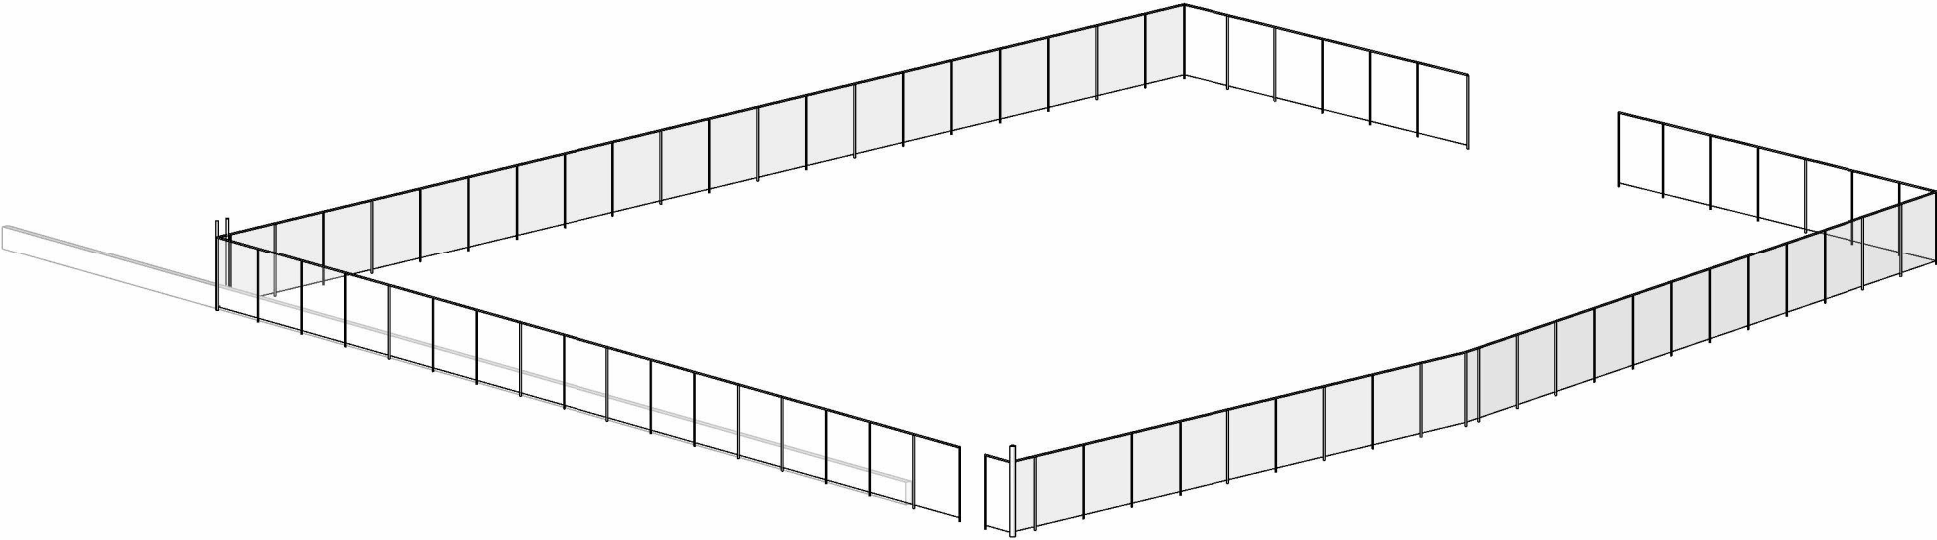

TDS

TECHNICAL DESIGN SERVICES
ARCHITECTURAL UNIT
MINISTRY OF INFRASTRUCTURE &
SUSTAINABLE ENERGY
PO BOX 498
BETIO, TARAWA
REPUBLIC OF KIRIBATI
PHONE: +686 75126192
EMAIL: design@mise.gov.ki

AG's Fence

CLIENT: Tabouea
PROJECT NO: 352301

DWG TITLE:
COVER PAGE

DRAWN BY: Author
REVIEWED BY: Checker
DATE: 12/21/15
SCALE:


DRAWING NUMBER: 000
ISSUE:

SAINT JOHN PRIMARY SCHOOL

SITE LOCATION

WHARF

2 SITE Copy 1
Scale: 1 : 1500

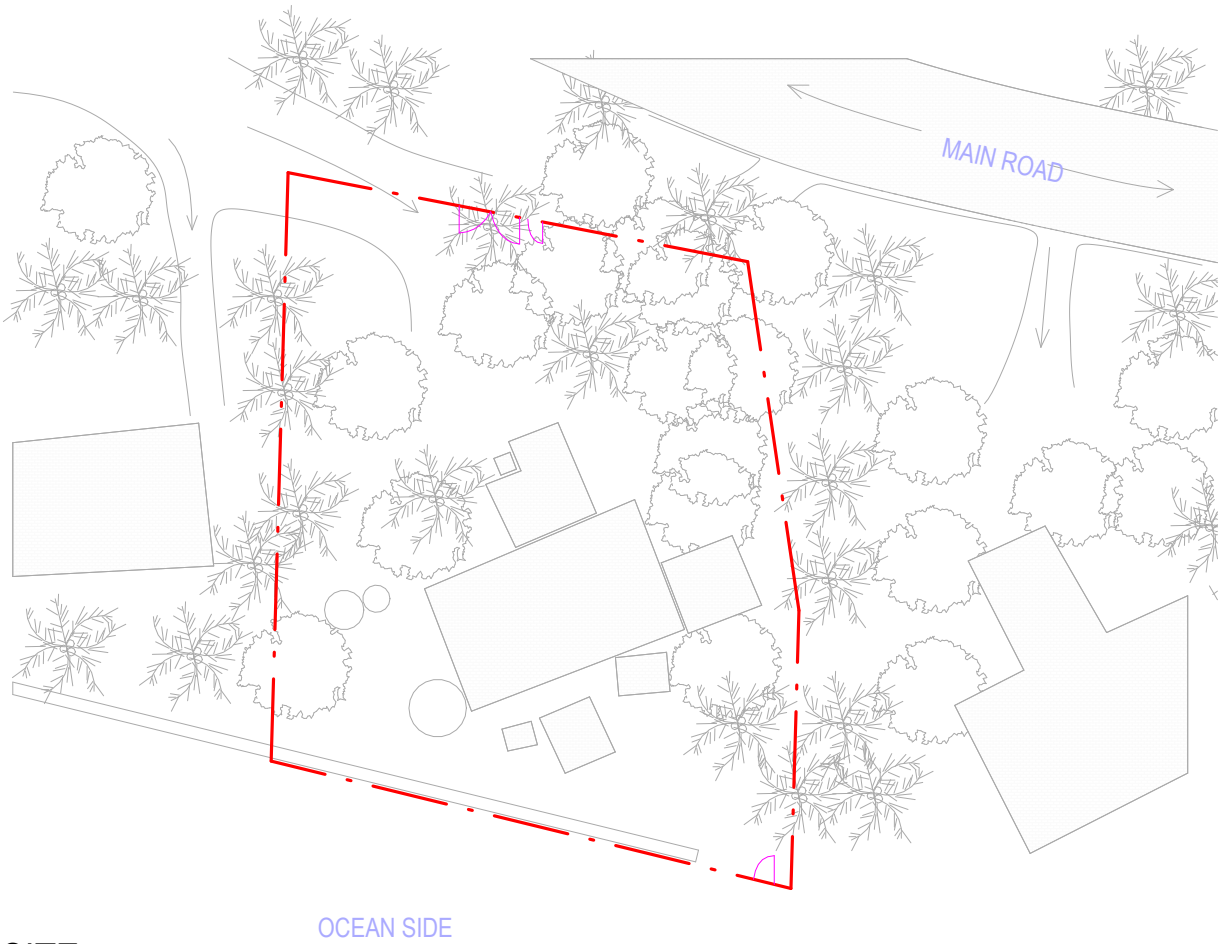

- LEGEND
- BLOCKWORK CHAINLINK FENCE
 - DOUBLE GATE
 - SINGLE GATE
 - ROAD
 - BUILDINGS

TDS

TECHNICAL DESIGN SERVICES
ARCHITECTURAL UNIT
MINISTRY OF INFRASTRUCTURE & SUSTAINABLE ENERGY
PO BOX 498
BETIO, TARAWA
REPUBLIC OF KIRIBATI
PHONE: +686 75126192
EMAIL: design@mise.gov.ki

AG's Fence


CLIENT: Tabouea
PROJECT NO: 352301

DWG TITLE:
SITE PLAN

DRAWN BY: BR
REVIEWED BY: JT
DATE: 010723
SCALE: As indicated

DRAWING NUMBER: A01
ISSUE:



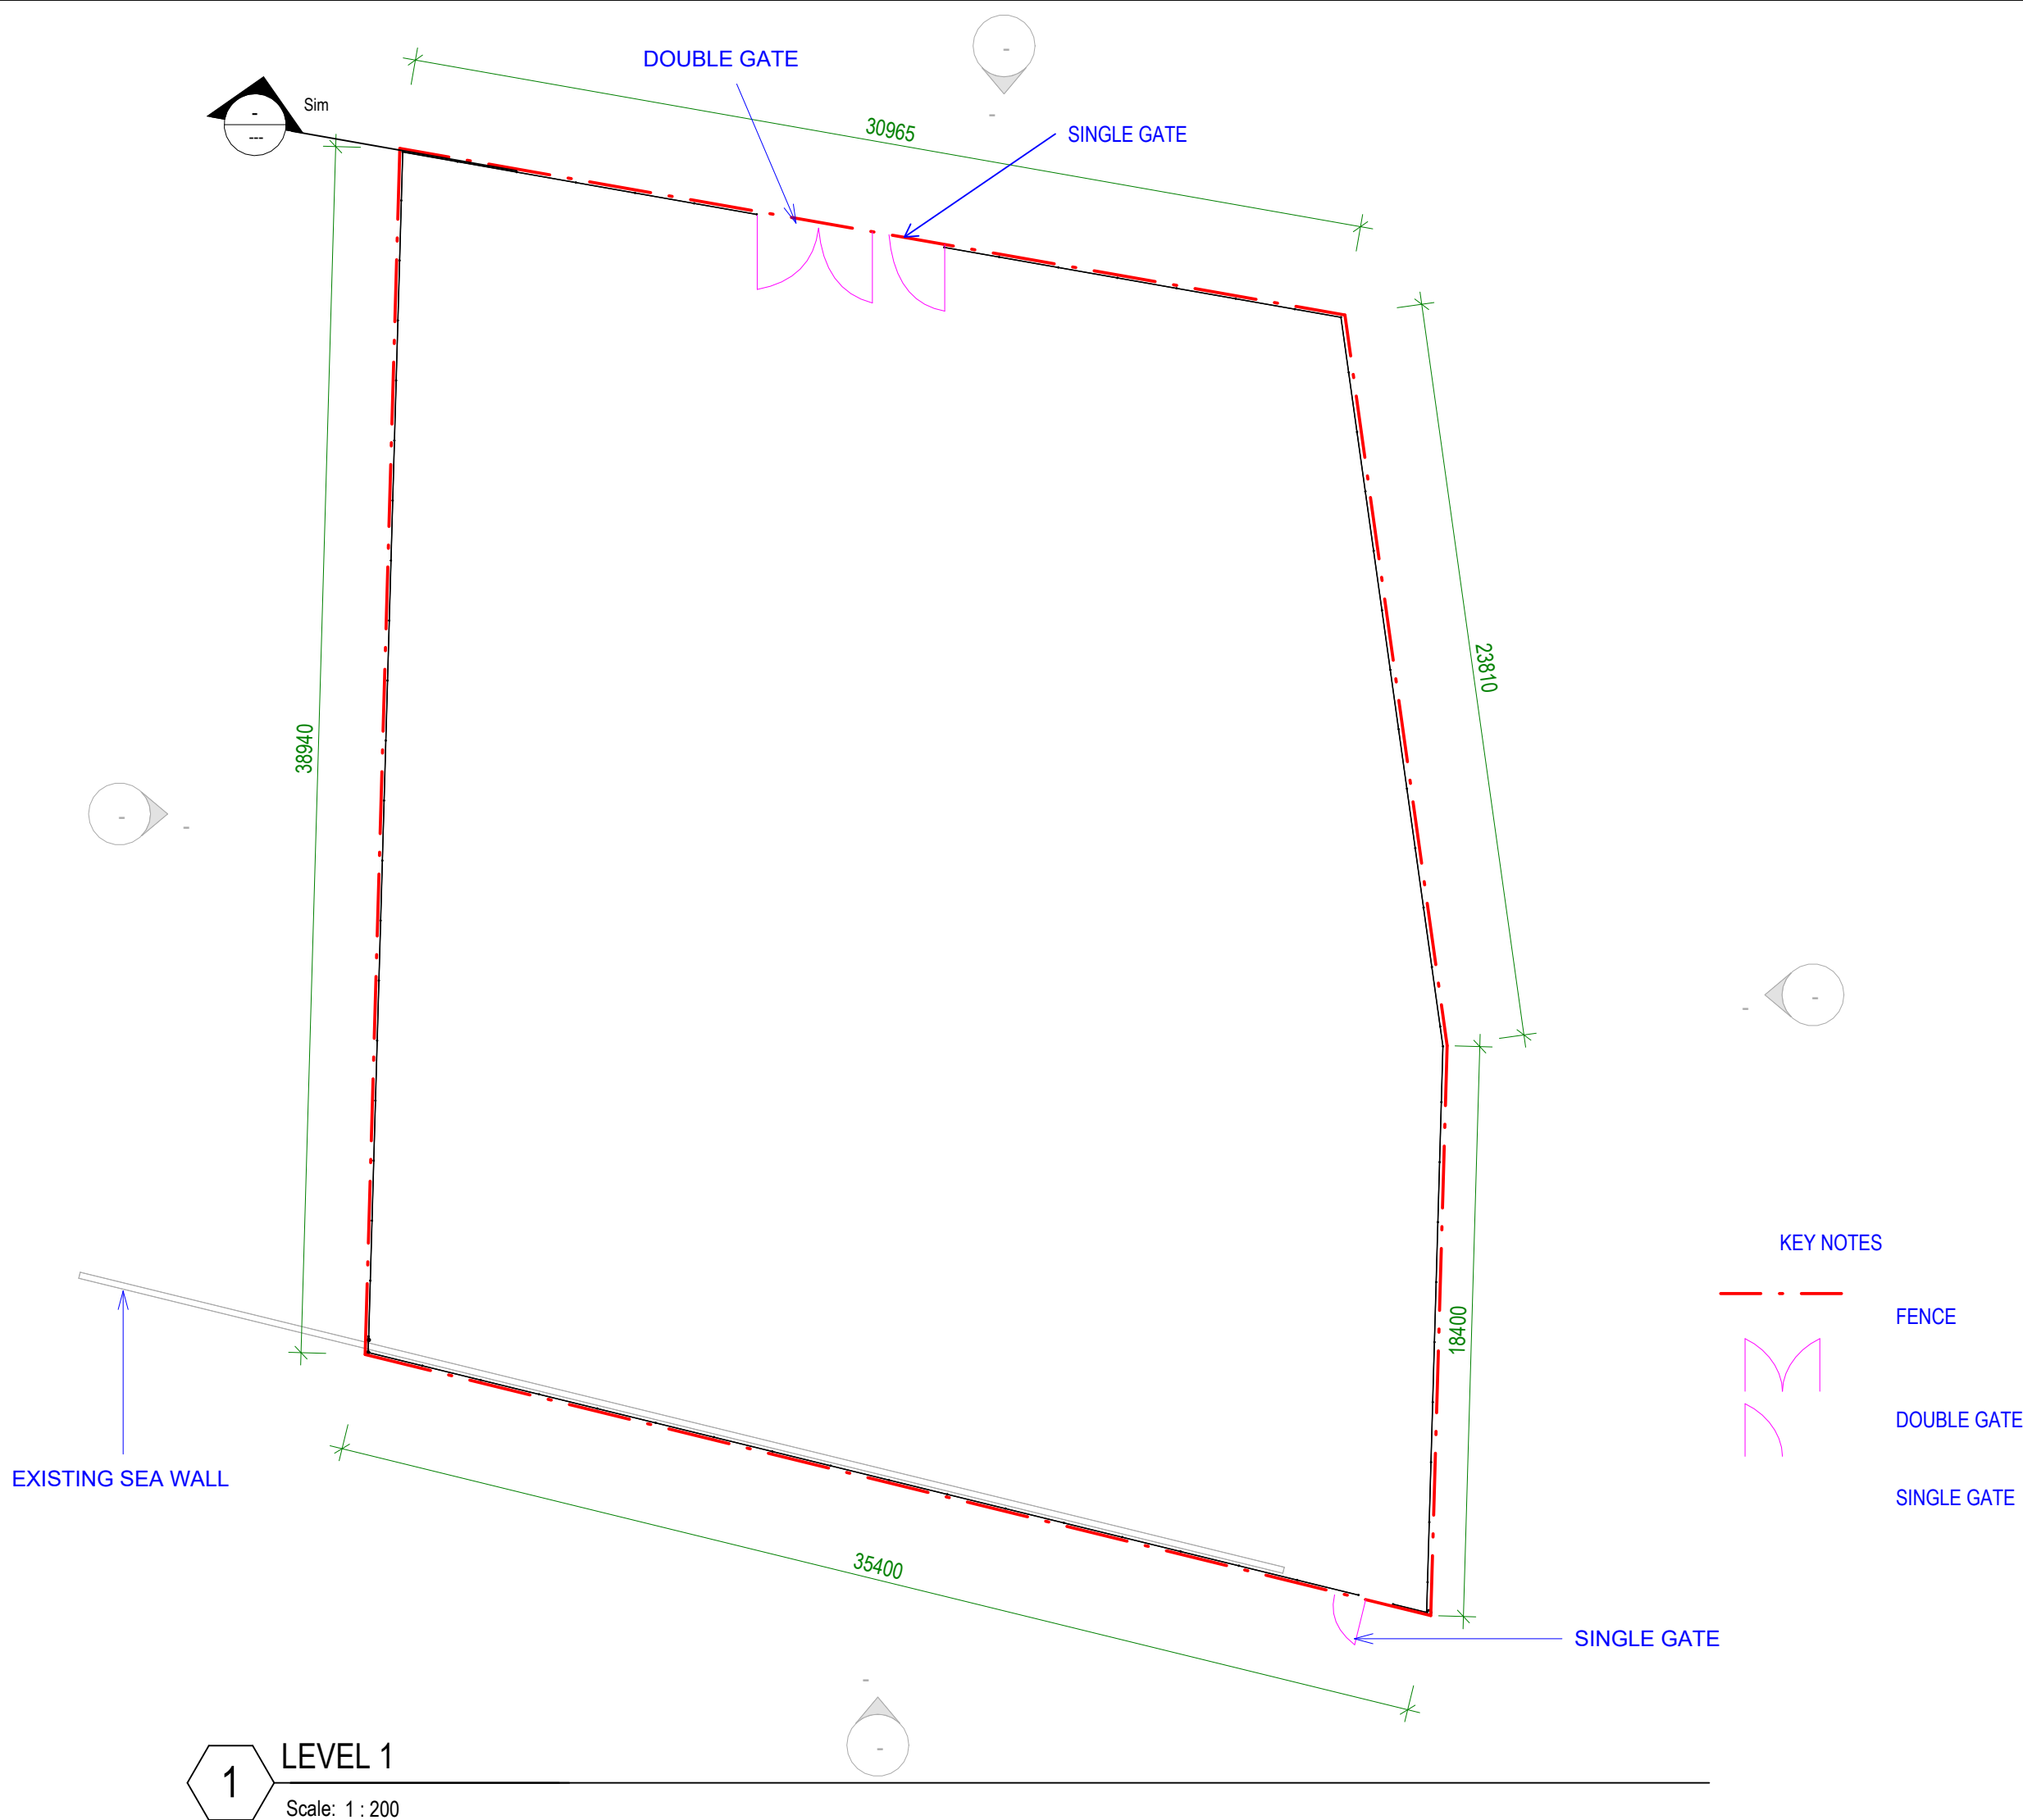

ADD

TECHNICAL DESIGN SERVICES
ARCHITECTURAL UNIT
MINISTRY OF INFRASTRUCTURE &
SUSTAINABLE ENERGY
PO BOX 498
BETIO, TARAWA
REPUBLIC OF KIRIBATI
PHONE: +686 75126192
EMAIL: design@mise.gov.ki

AG's Fence

CLIENT: Tabouea
PROJECT NO: 352301

DWG TITLE:





LAYOUT PLANS

DRAWN BY: BR
REVIEWED BY: JT
DATE: 010723
SCALE: 1 : 200

DRAWING NUMBER: A02

ISSUE:

D:\DESIGN\1.2 Current Projects\352301 Ag AG's Fence\08 Drawings\0802 Building 1\AG's Fence.rvt 11/7/2023 12:38:25 PM

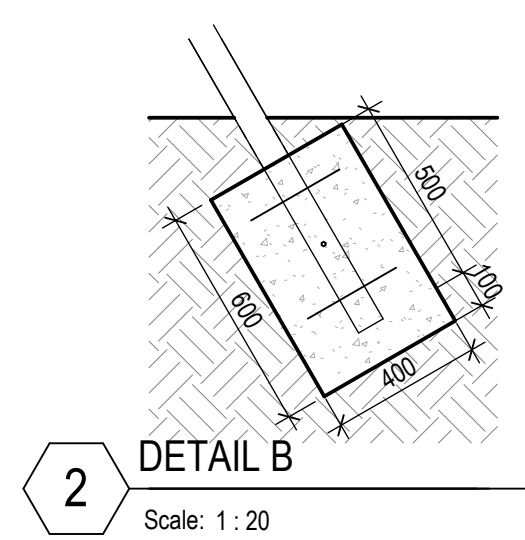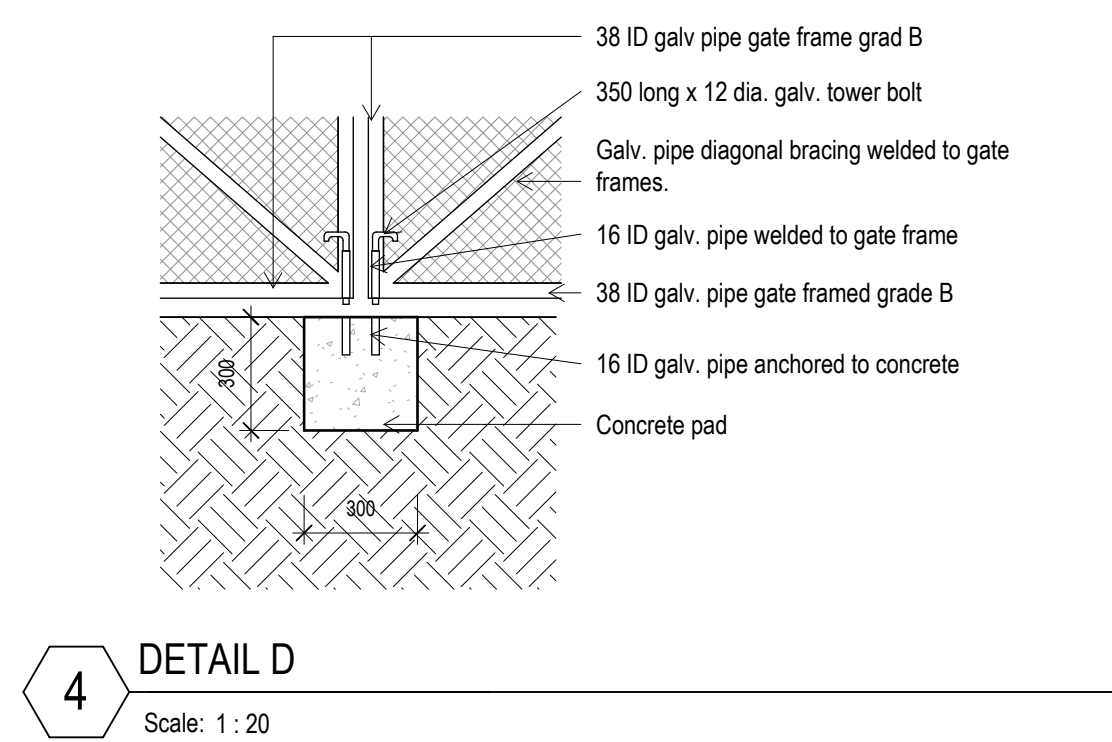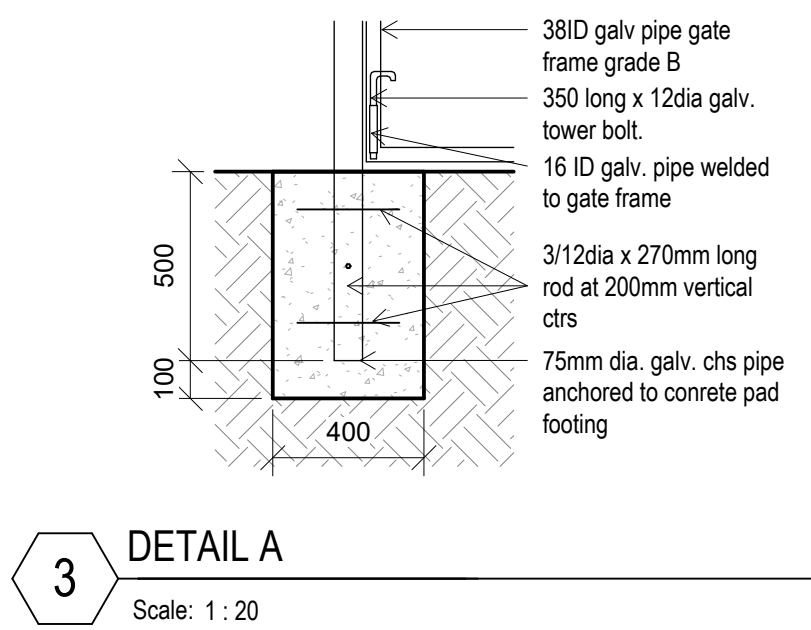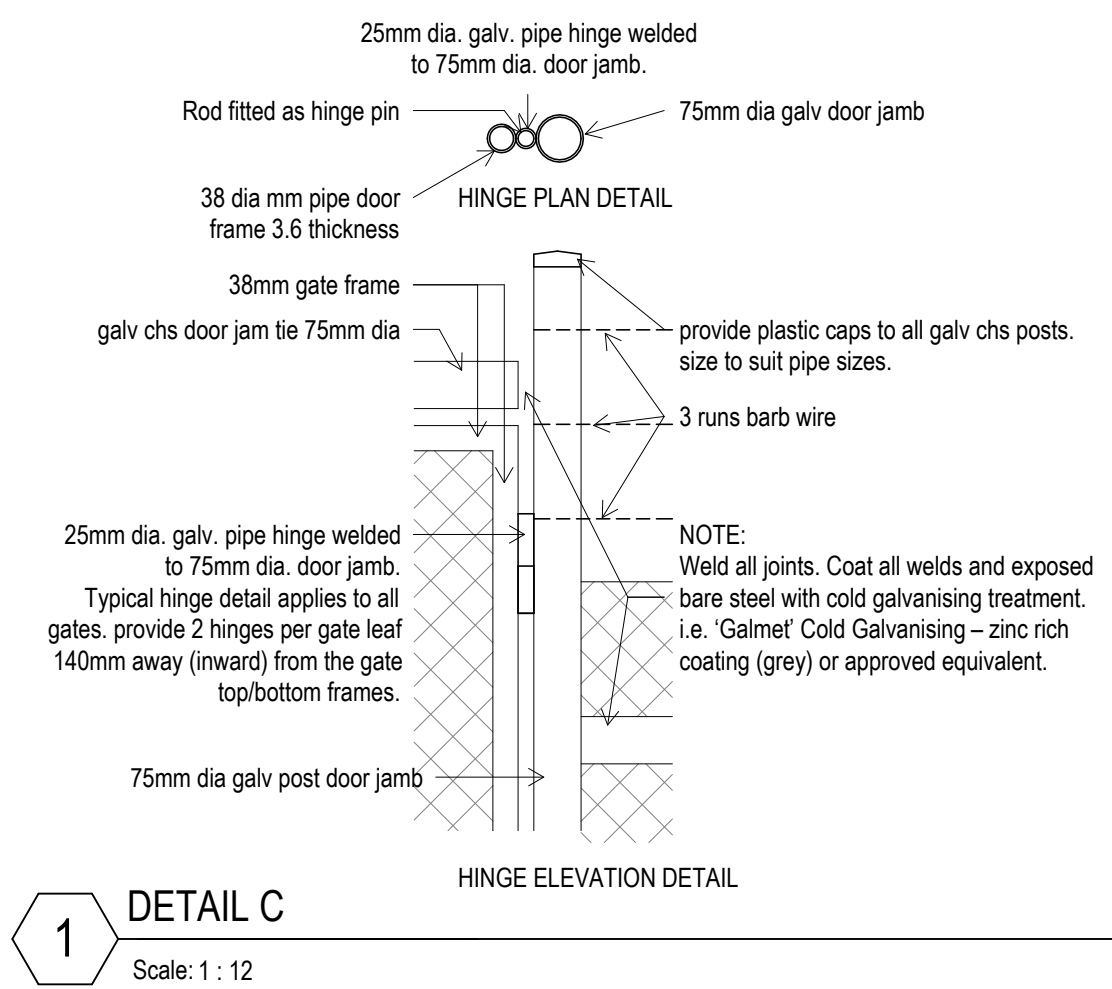

ADD

TECHNICAL DESIGN SERVICES
ARCHITECTURAL UNIT
MINISTRY OF INFRASTRUCTURE &
SUSTAINABLE ENERGY
PO BOX 498
BETIO, TARAWA
REPUBLIC OF KIRIBATI
PHONE: +686 75126192
EMAIL: design@mise.gov.ki

AG's Fence

CLIENT: Tabouea
PROJECT NO: 352301

DWG TITLE:
DETAILS

DRAWN BY: BR
REVIEWED BY: JT
DATE: 01/07/23
SCALE: As indicated

DRAWING NUMBER: ISSUE:

A04