


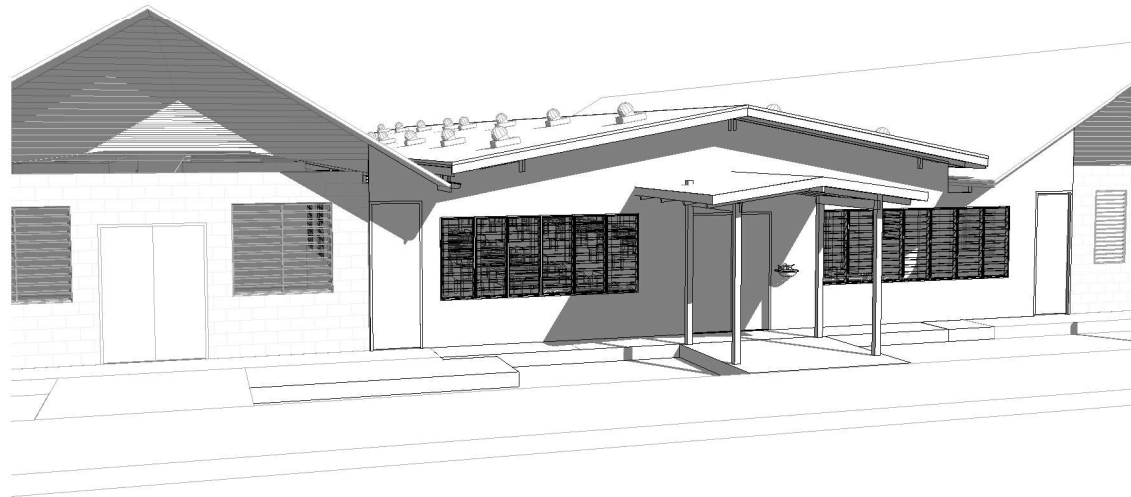

project
OBSTETRIC WARD EXTENSION

client
MHMS

architect
MISE ARCHITECTURAL UNIT

TDS

TECHNICAL DESIGN SECTION
MINISTRY OF PUBLIC WORKS & UTILITIES
PO BOX 498
BETIO, TARAWA
REPUBLIC OF KIRIBATI
CENTRAL PACIFIC
PHONE: +686 26192


**OBSTETRIC WARD
EXTENSION**

CLIENT: MHMS
PROJECT NO: 031703

DWG TITLE:
COVER PAGE

DRAWN BY: TN
REVIEWED BY: TTEBAU
DATE: 100920
SCALE:

DRAWING NUMBER: T0
ISSUE: 01

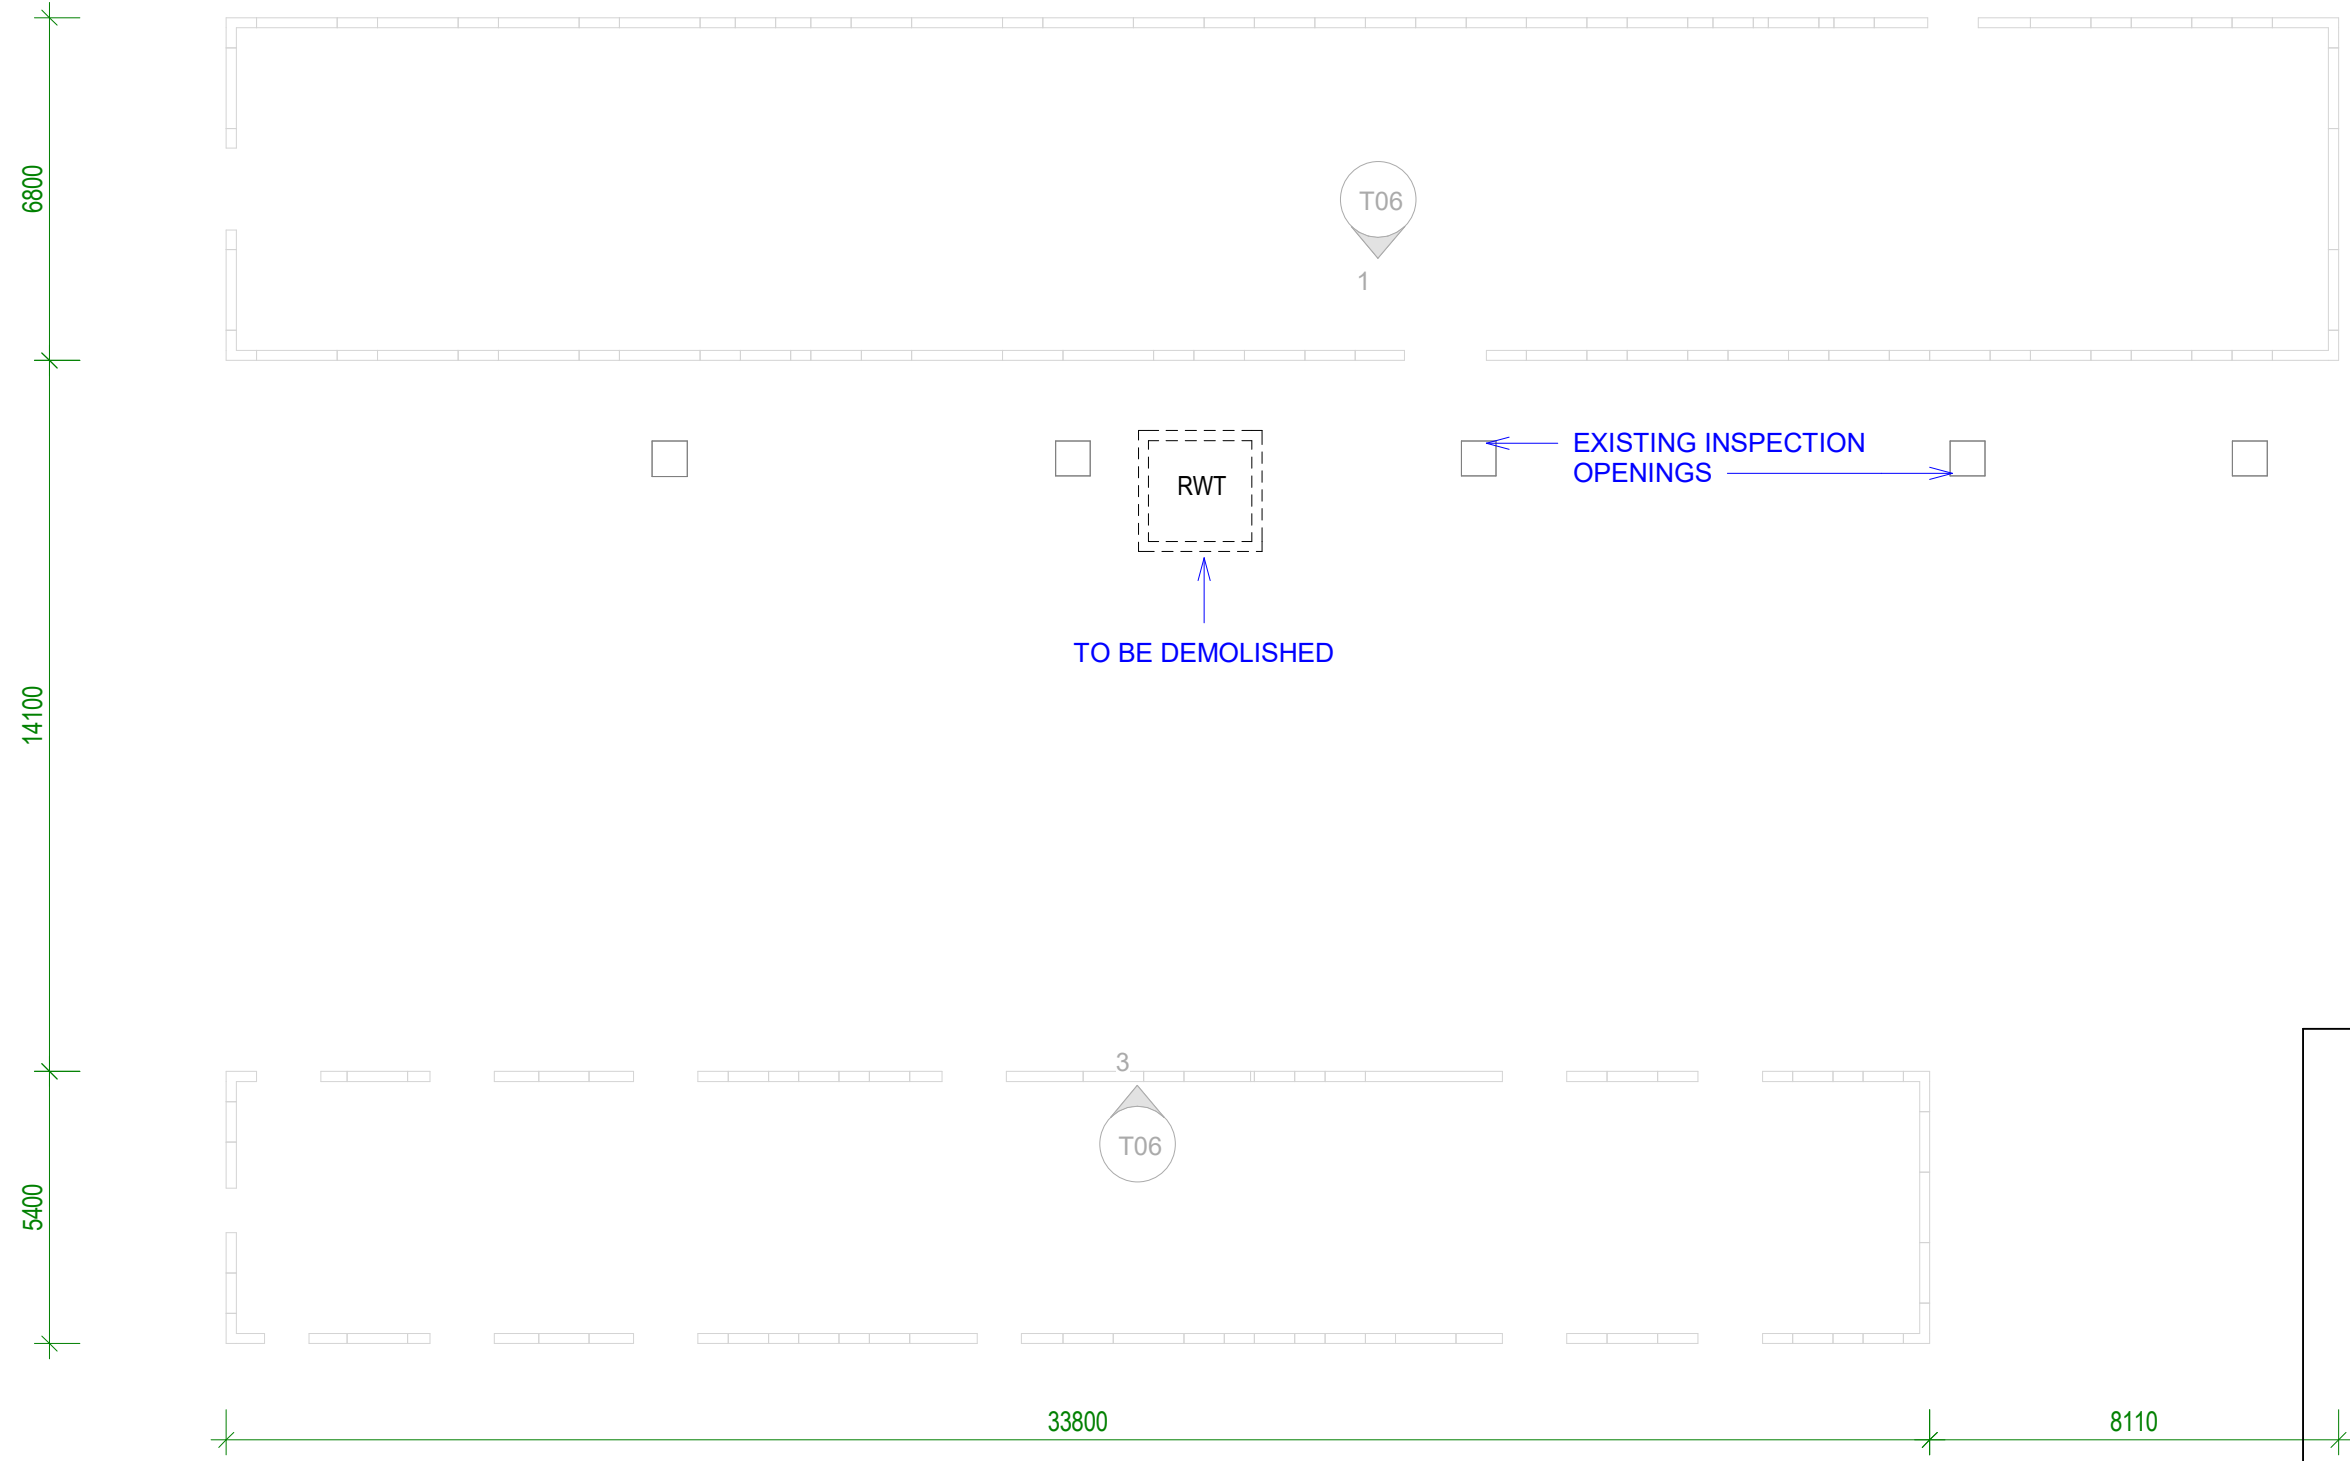

1 1 EXISTING PLAN
Scale: 1 : 150

TDS

TECHNICAL DESIGN SECTION
MINISTRY OF PUBLIC WORKS & UTILITIES
PO BOX 498
BETIO, TARAWA
REPUBLIC OF KIRIBATI
CENTRAL PACIFIC
PHONE: +686 26192


OBSTETRIC WARD EXTENSION

CLIENT: MHMS
PROJECT NO: 031703

DWG TITLE:
EXISTING PLAN

DRAWN BY: Author
REVIEWED BY: Checker
DATE: 04/13/23
SCALE: 1 : 150

DRAWING NUMBER: **T16** ISSUE: **01**

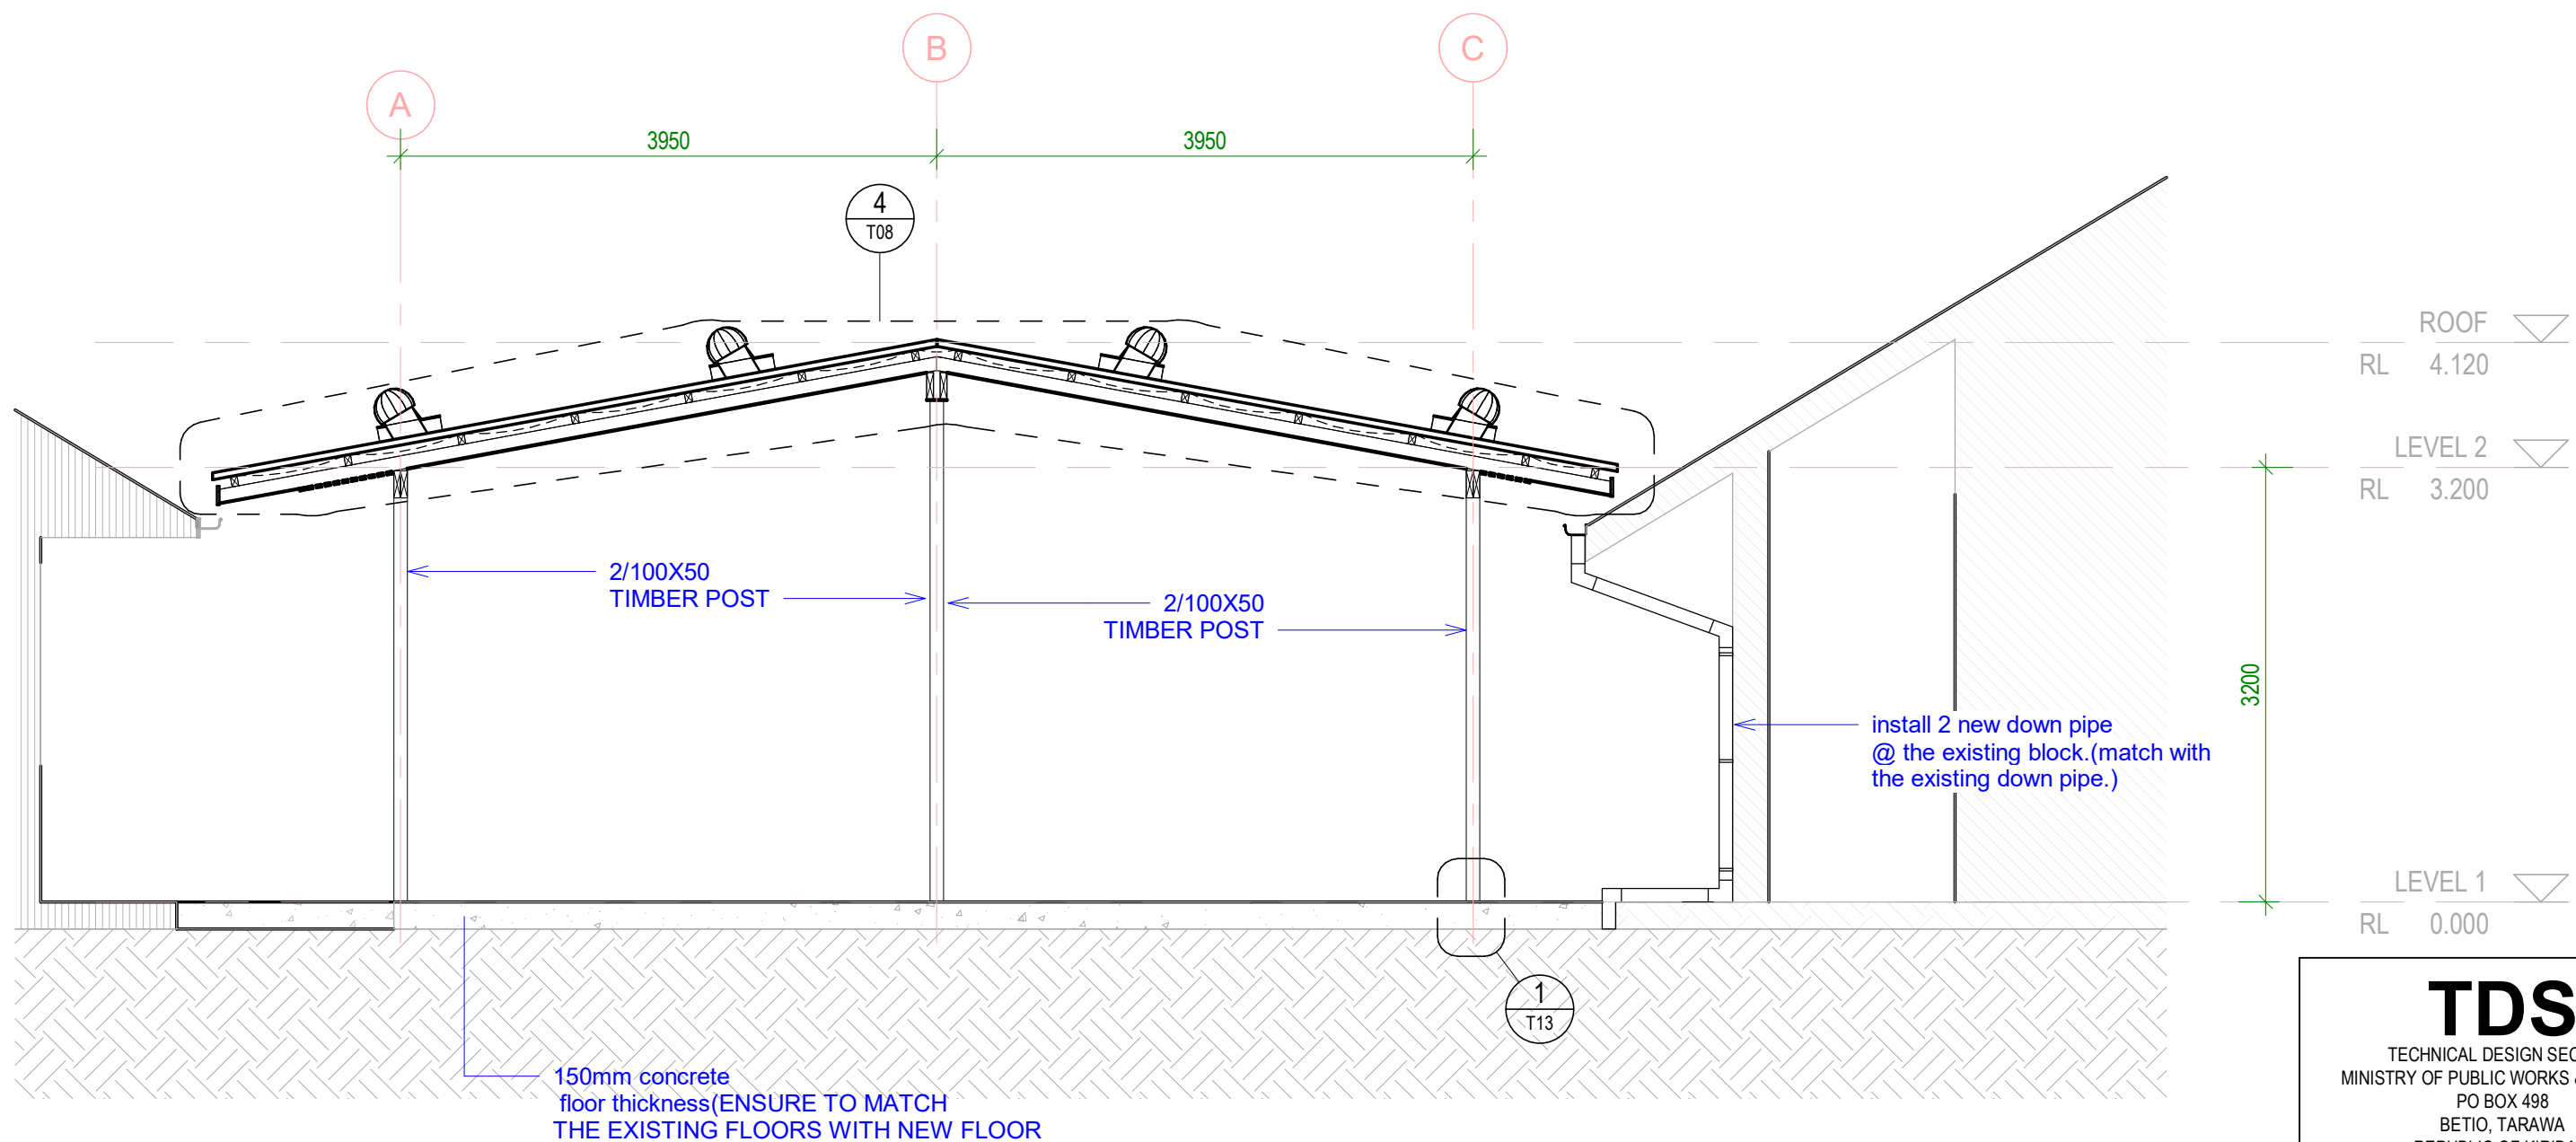

1 SECTION A
Scale: 1 : 50

TDS
TECHNICAL DESIGN SECTION
MINISTRY OF PUBLIC WORKS & UTILITIES
PO BOX 498
BETIO, TARAWA
REPUBLIC OF KIRIBATI
CENTRAL PACIFIC
PHONE: +686 26192


**OBSTETRIC WARD
EXTENSION**

CLIENT: MHMS
PROJECT NO: 031703

DWG TITLE:
SECTIONS

DRAWN BY: TN
REVIEWED BY: TTEBAU
DATE: 100920
SCALE: 1 : 50


DRAWING NUMBER: **T07**
ISSUE: **01**

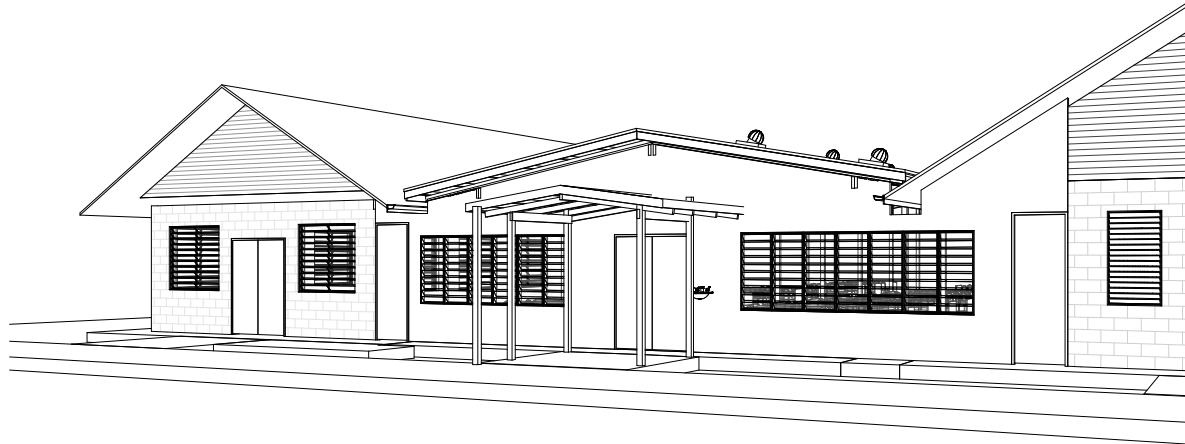

2

3D View 8


Scale:

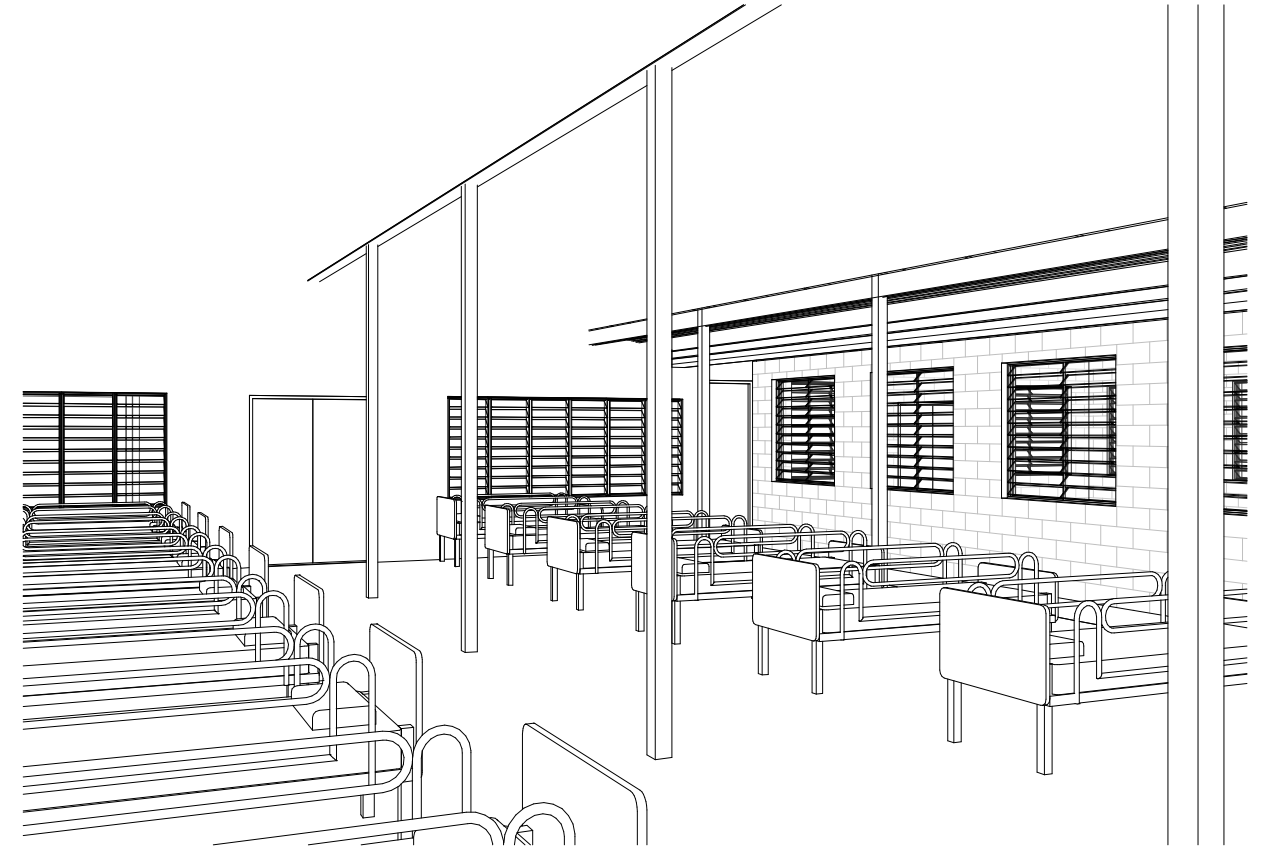

3

3D View 9

Scale:

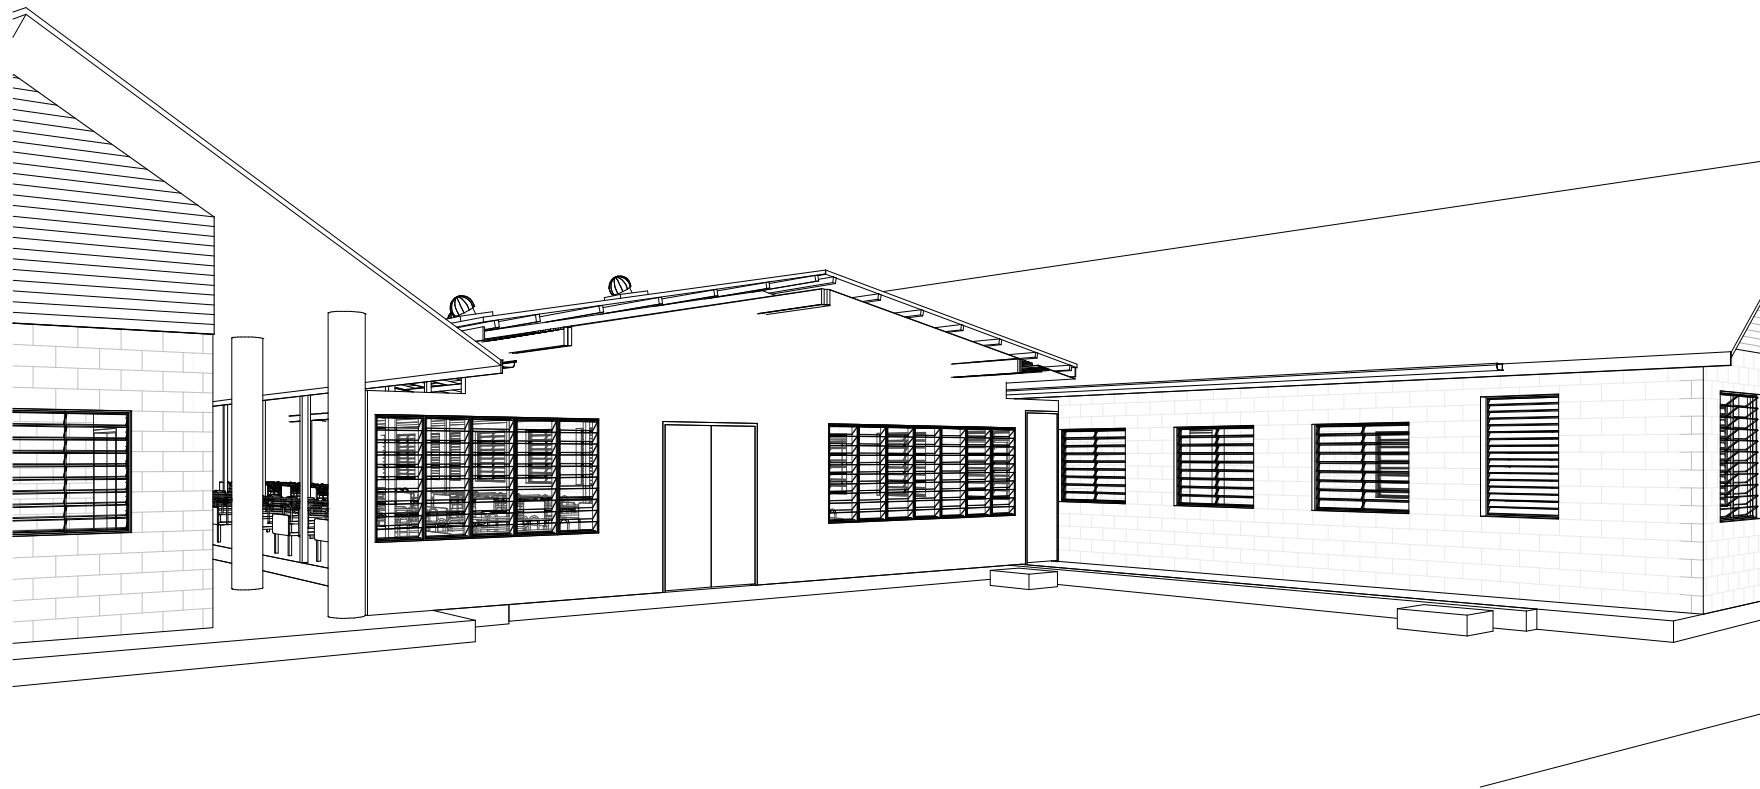

1

3D View 6

Scale:

TDS

TECHNICAL DESIGN SECTION
MINISTRY OF PUBLIC WORKS & UTILITIES
PO BOX 498
BETIO, TARAWA
REPUBLIC OF KIRIBATI
CENTRAL PACIFIC
PHONE: +686 26192

**OBSTETRIC WARD
EXTENSION**


CLIENT: MHMS
PROJECT NO: 031703

DWG TITLE:
3D VIEWS

DRAWN BY: Author
REVIEWED BY: Checker
DATE: 04/13/23
SCALE:

DRAWING NUMBER:
T18


ISSUE:
01

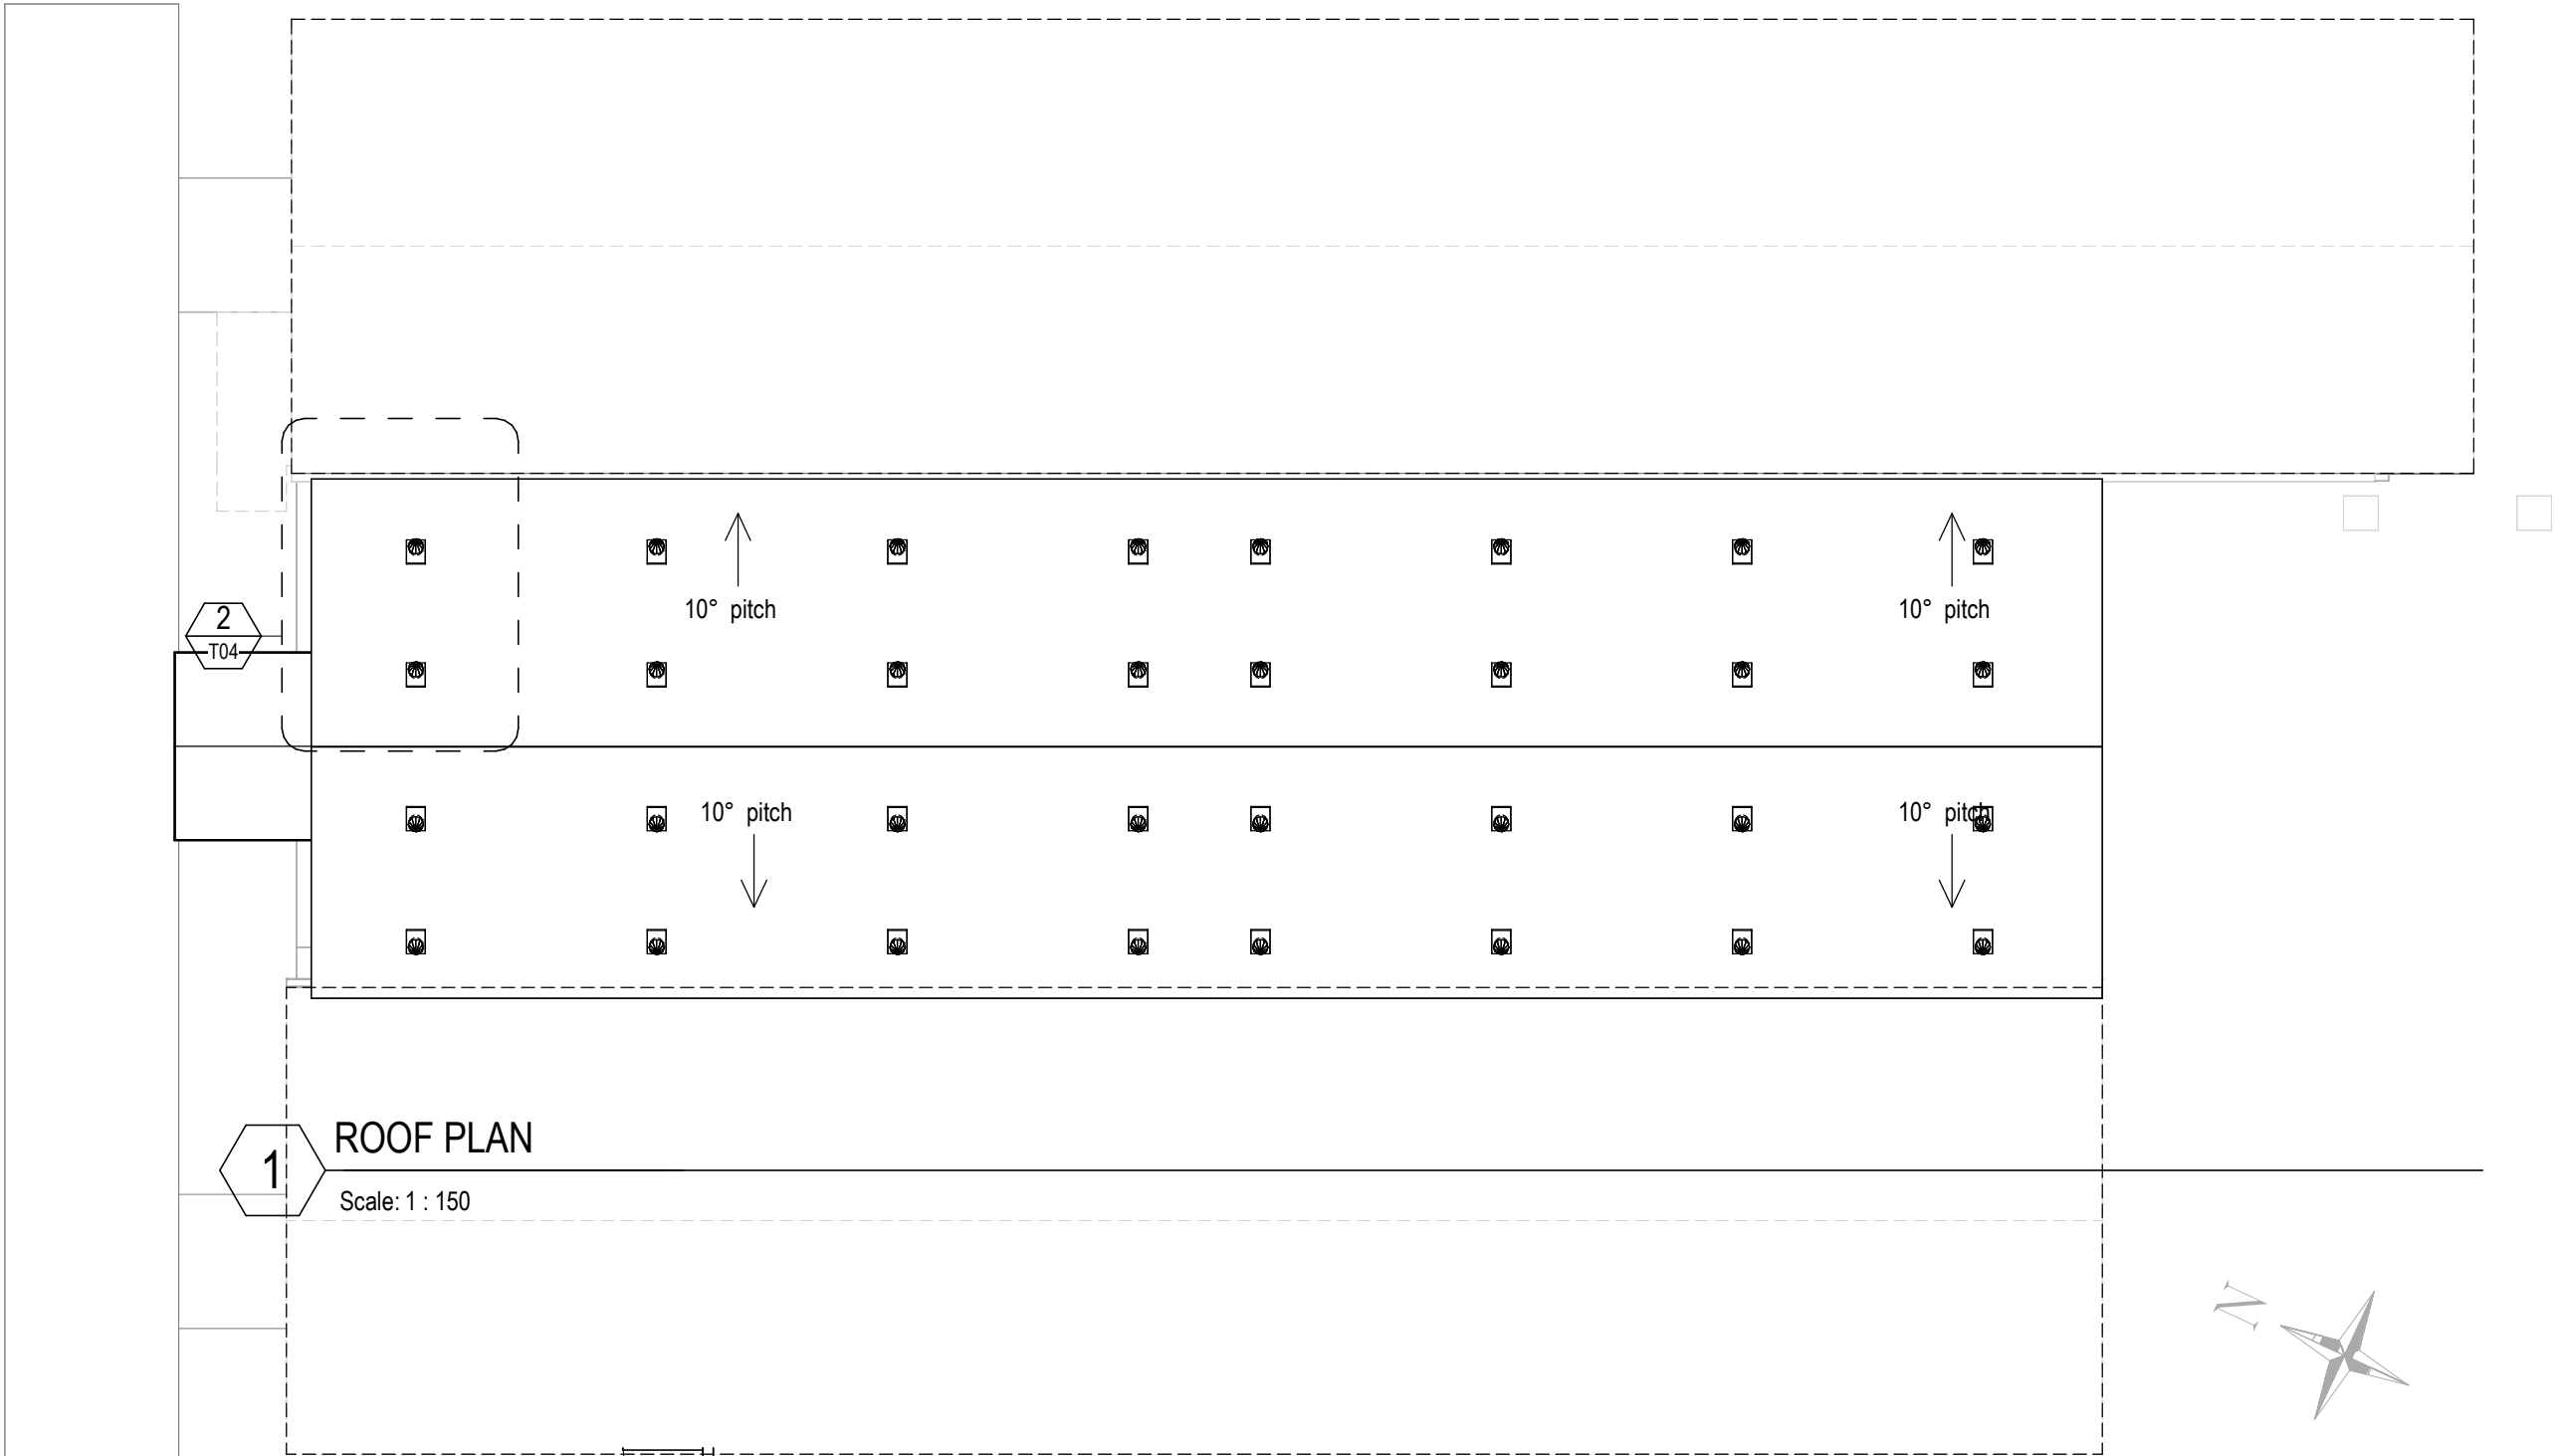

1 ROOF PLAN

Scale: 1 : 150

50mm Hexagon roofing screw
fix @ every third convex.

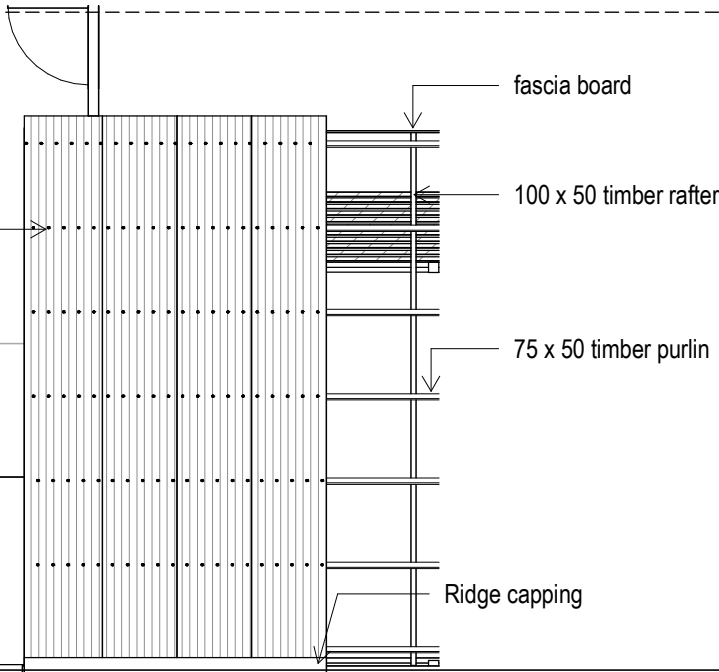

2 ROOF PLAN_CALLOUT

Scale: 1 : 75

TDS
TECHNICAL DESIGN SECTION
MINISTRY OF PUBLIC WORKS & UTILITIES
PO BOX 498
BETIO, TARAWA
REPUBLIC OF KIRIBATI
CENTRAL PACIFIC
PHONE: +686 26192


**OBSTETRIC WARD
EXTENSION**

CLIENT: MHMS
PROJECT NO: 031703



DWG TITLE:
ROOF PLAN

DRAWN BY: TN
REVIEWED BY: TTEBAU
DATE: 100920
SCALE: As indicated

DRAWING NUMBER: T04
ISSUE: 01

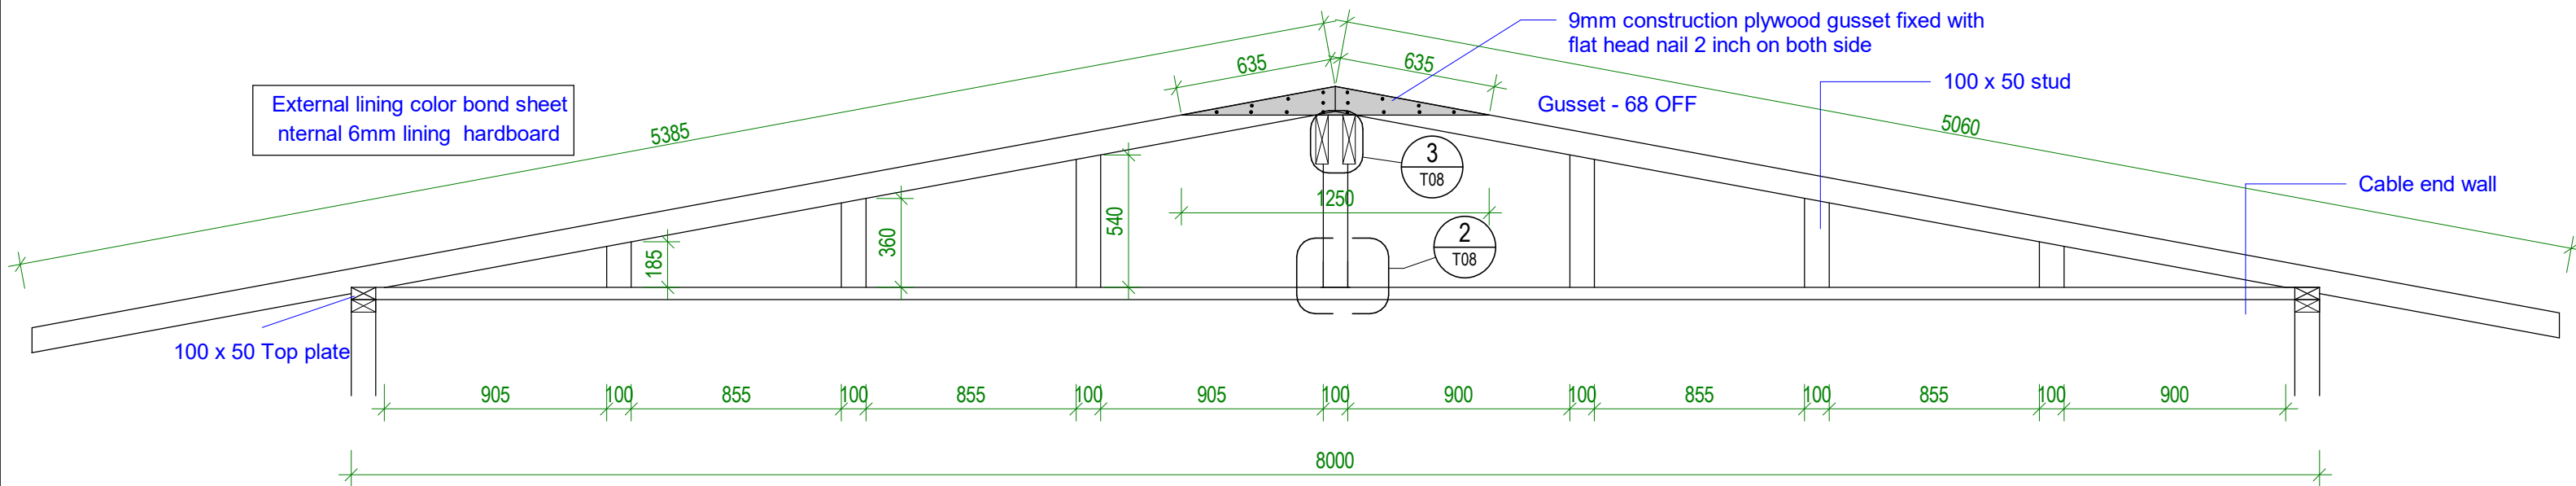


1 END CABLE RAFTER WITH LINING
Scale: 1 : 25

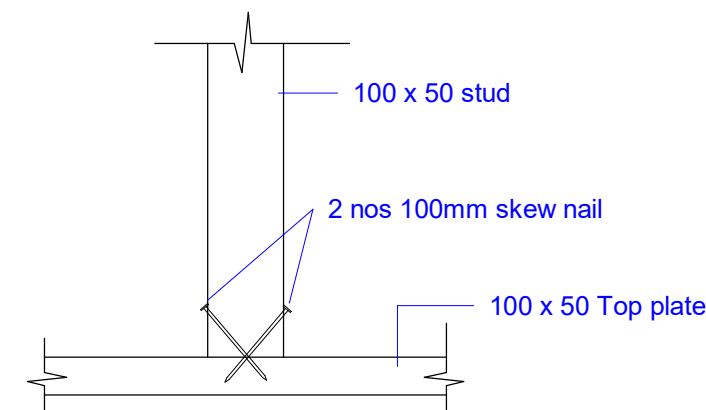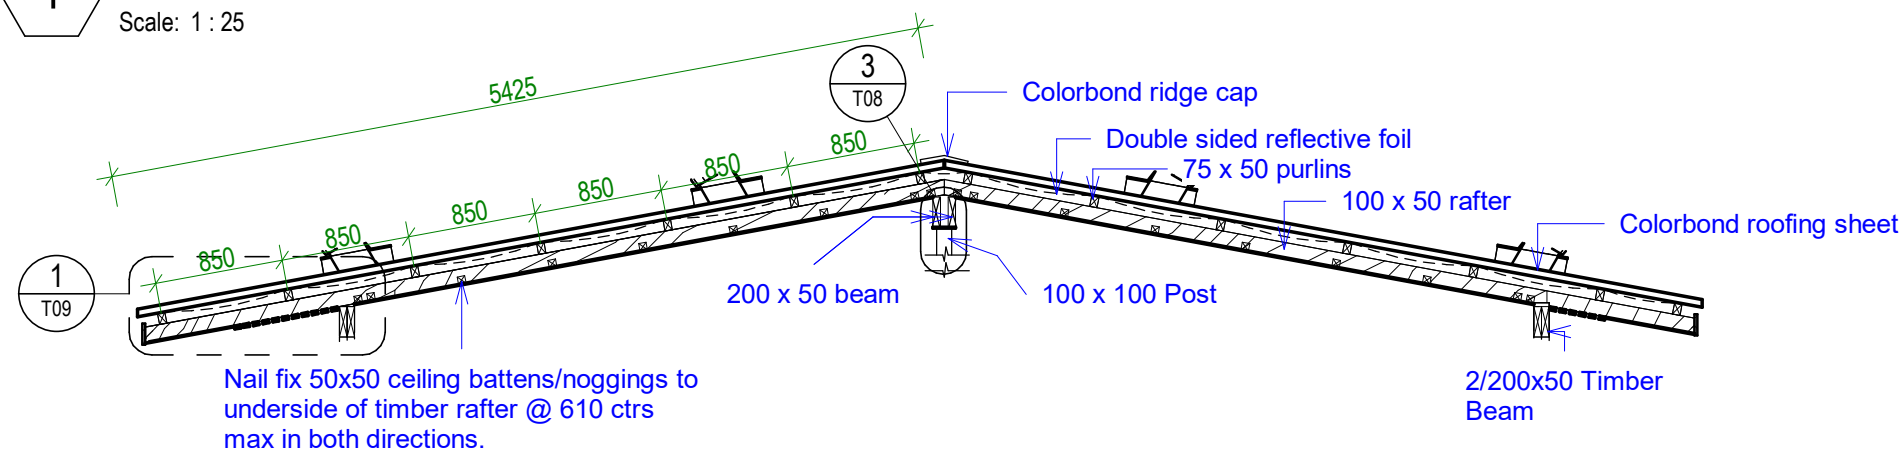


2 RAFTER WITH LINING
Scale: 1 : 10

4 Detail - Rafters and Beam
Scale: 1 : 50

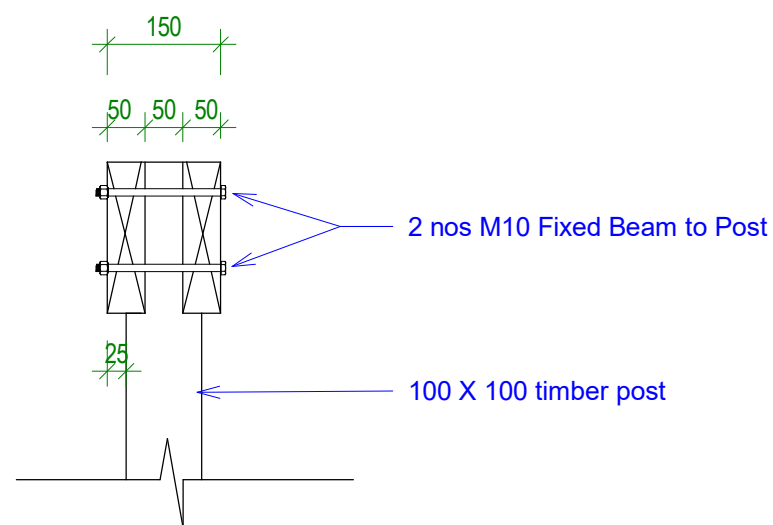

3 POST AND BEAM CONNECTION
Scale: 1 : 10

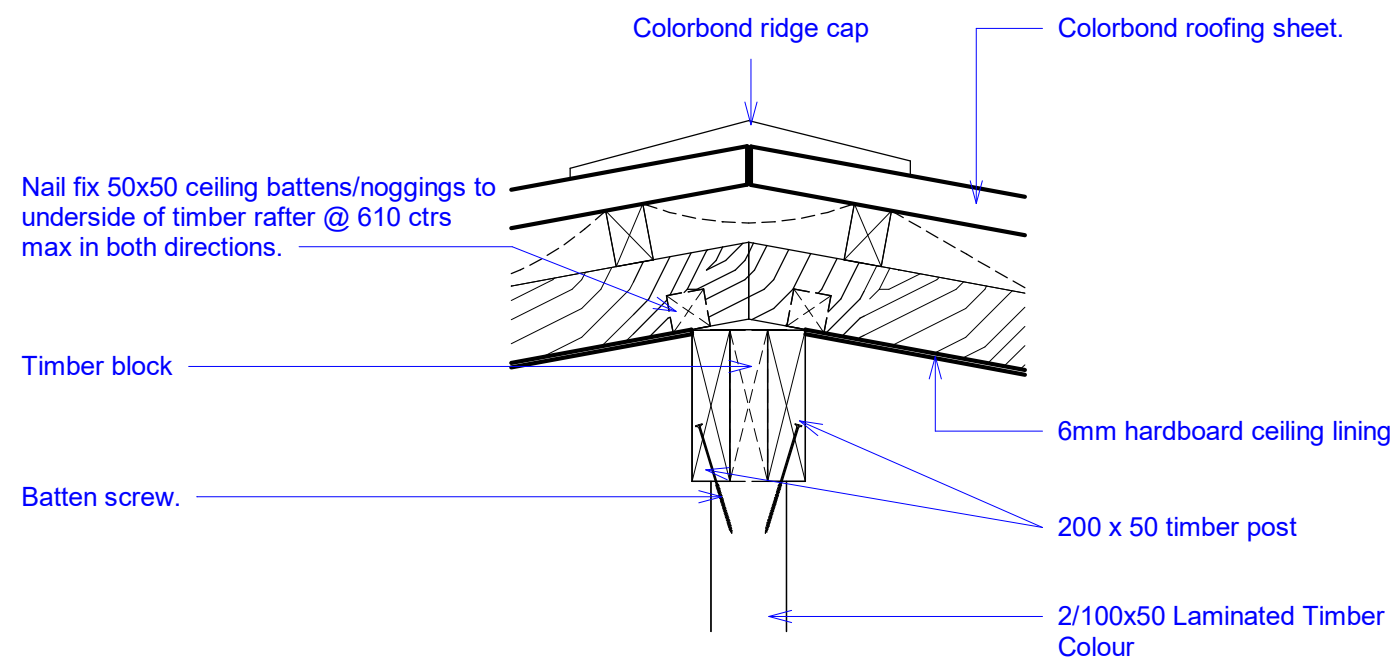

5 Detail - Column to Beam & Rafters
Scale: 1 : 10

TDS

TECHNICAL DESIGN SECTION
MINISTRY OF PUBLIC WORKS & UTILITIES
PO BOX 498
BETIO, TARAWA
REPUBLIC OF KIRIBATI
CENTRAL PACIFIC
PHONE: +686 26192




**OBSTETRIC WARD
EXTENSION**

CLIENT: MHMS
PROJECT NO: 031703

DWG TITLE:
**DETAIL -
RAFTER, BEAM &
COLUMN CONNECTION**

DRAWN BY: TN
REVIEWED BY: TTEBAU
DATE: 100920
SCALE: As indicated


DRAWING NUMBER: T08
ISSUE: 01

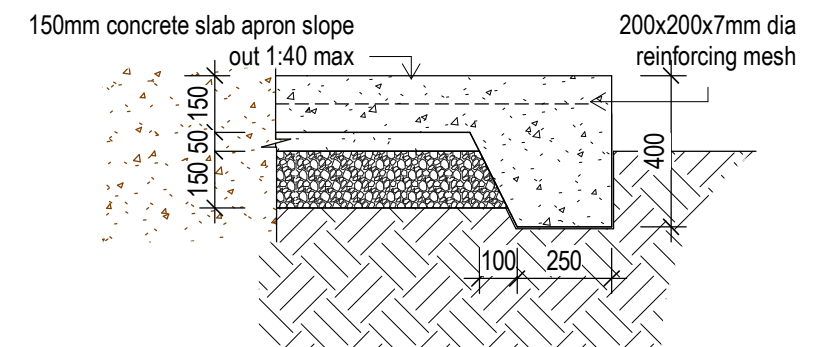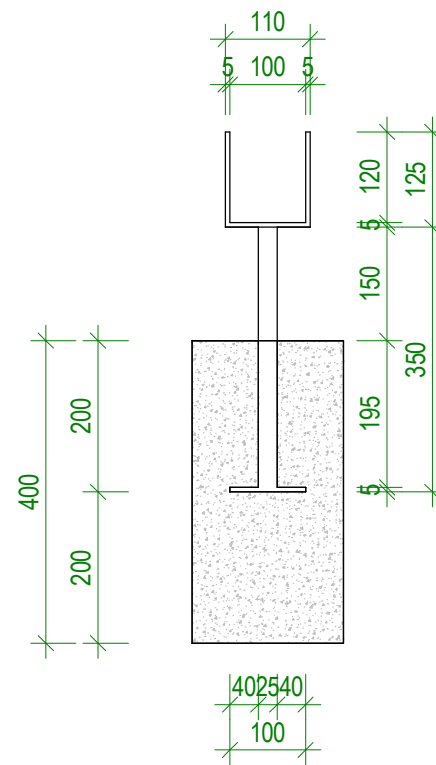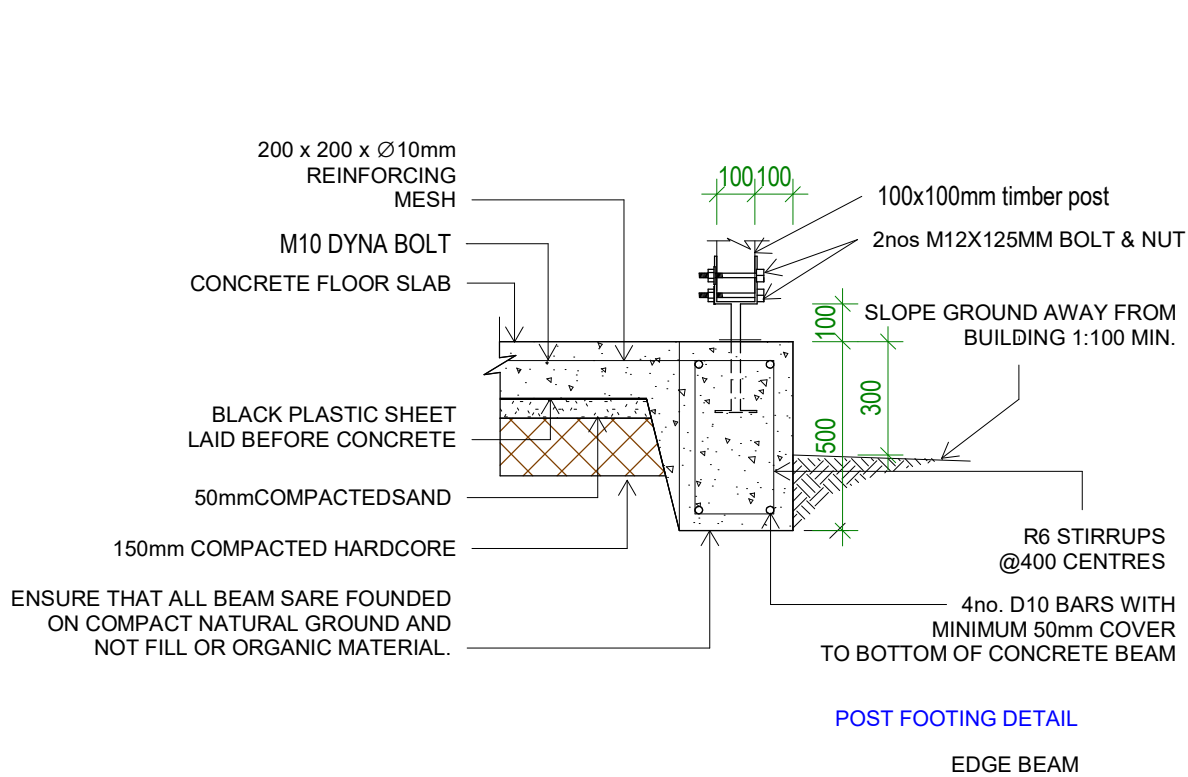

1 POST DETAIL
Scale: 1 : 20

2 U-Bracket
Scale: 1 : 10

4 FOOTING C APRON EDGE
Scale: 1 : 20

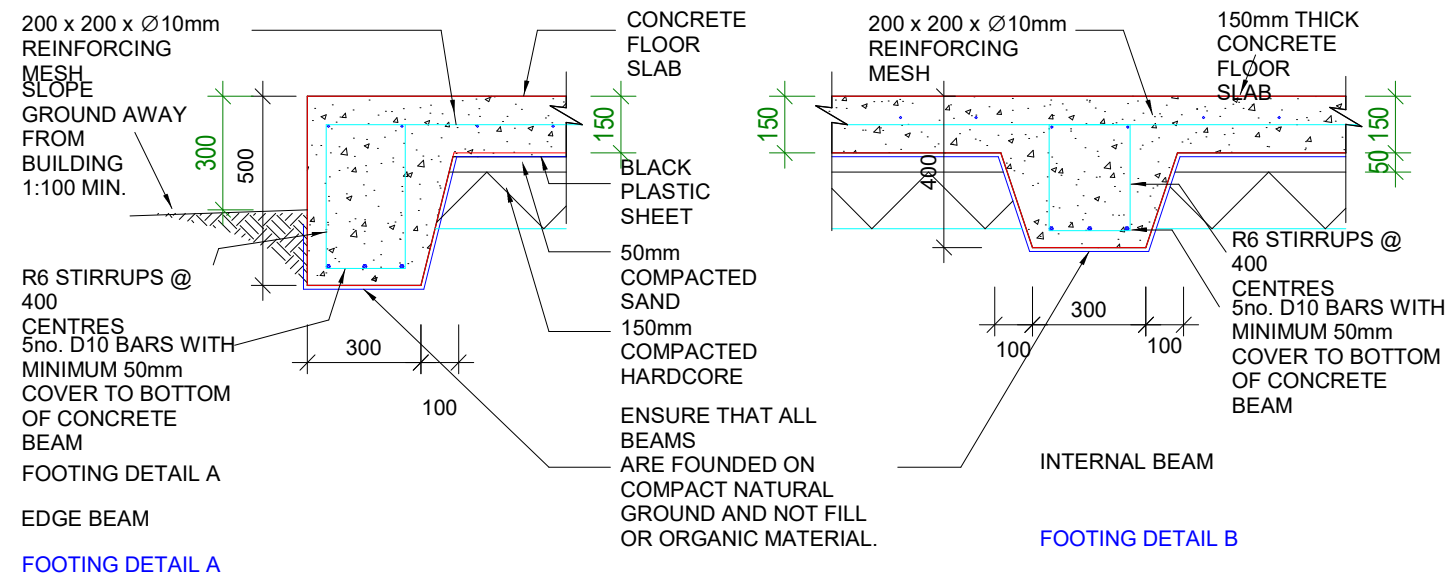

3 FOOTING DETAILS
Scale: 1 : 20

FLOOR SLAB AND FOOTING NOTES

1. THESE DETAILS SHALL ONLY BE USED FOR SINGLE STOREY BUILDINGS
2. ALL REINFORCING SHALL HAVE 50mm CONCRETE COVER.
3. INTERNAL BEAMS (DETAIL B) SHALL BE FORMED UNDER ALL INTERNAL BLOCKWORK WALLS & AT 4.0 METRE MINIMUM CENTRES (REFER TO TYPICAL SLAB LAYOUT & FOOTING PLAN).
4. EDGE AND INTERNAL BEAMS MUST SIT ON NATURAL GROUND (SAND AND CORAL). WHERE FILL OR ORGANIC MATERIAL IS FOUND THIS MUST BE REMOVED TO THE LEVEL OF THE NATURAL GROUND.
5. ALL STEEL REINFORCING TO BE MINIMUM GRADE 300MPa

CONCRETE MIX 0.75 : 1 : 2 : 3
WATER:CEMENT:SAND:20mm
AGGREGATE

LAY CONCRETE SLAB OVER BLACK
PLASTIC SHEETING

TDS

TECHNICAL DESIGN SECTION
MINISTRY OF PUBLIC WORKS & UTILITIES
PO BOX 498
BETIO, TARAWA
REPUBLIC OF KIRIBATI
CENTRAL PACIFIC
PHONE: +686 26192

OBSTETRIC WARD EXTENSION

CLIENT: MHMS
PROJECT NO: 031703

DWG TITLE:
FOOTING DETAILS

DRAWN BY: TN
REVIEWED BY: TTEBAU
DATE: 100920
SCALE: As indicated


DRAWING NUMBER: T13
ISSUE: 01



1

3D View 1


Scale:

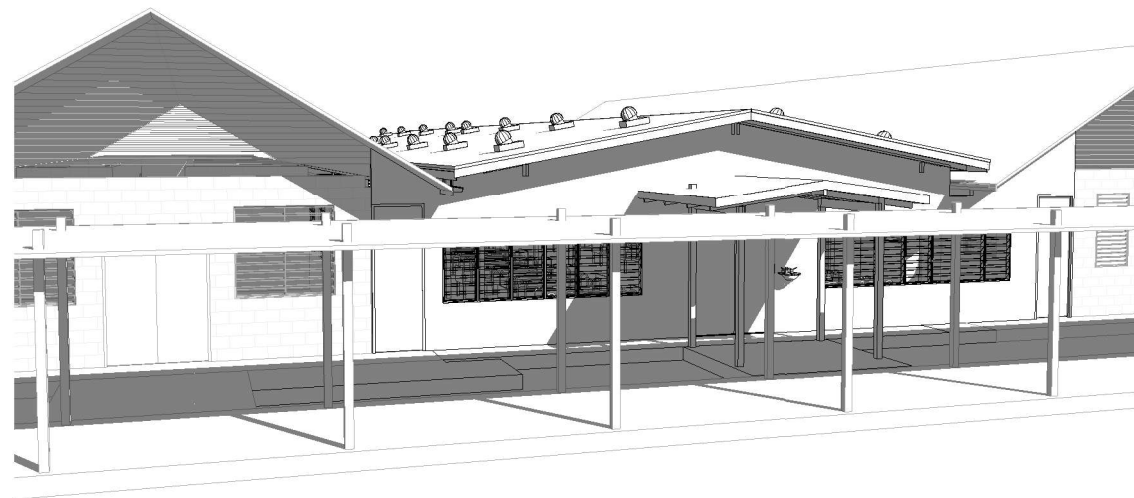

2

3D View 2

Scale:

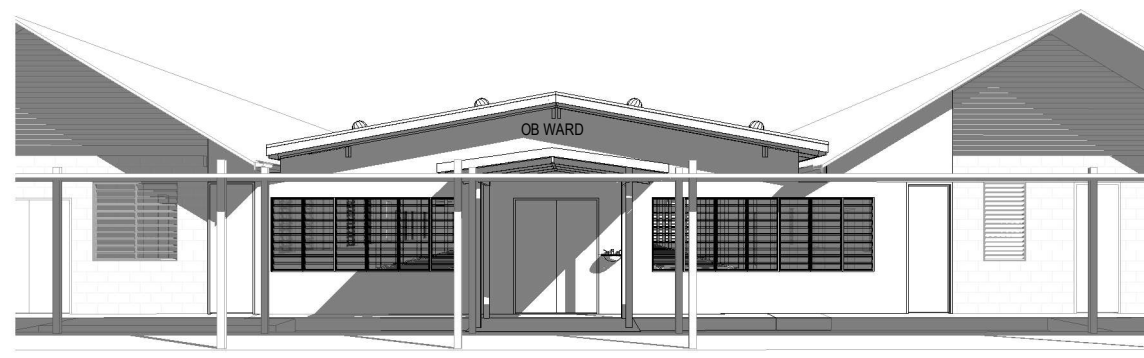

3

3D View 3

Scale:

TDS

TECHNICAL DESIGN SECTION
MINISTRY OF PUBLIC WORKS & UTILITIES
PO BOX 498
BETIO, TARAWA
REPUBLIC OF KIRIBATI
CENTRAL PACIFIC
PHONE: +686 26192

OBSTETRIC WARD EXTENSION


CLIENT: MHMS
PROJECT NO: 031703

DWG TITLE:
3D VIEWS

DRAWN BY: TN
REVIEWED BY: TTEBAU
DATE: 100920
SCALE:


DRAWING NUMBER:
T14

ISSUE:
01

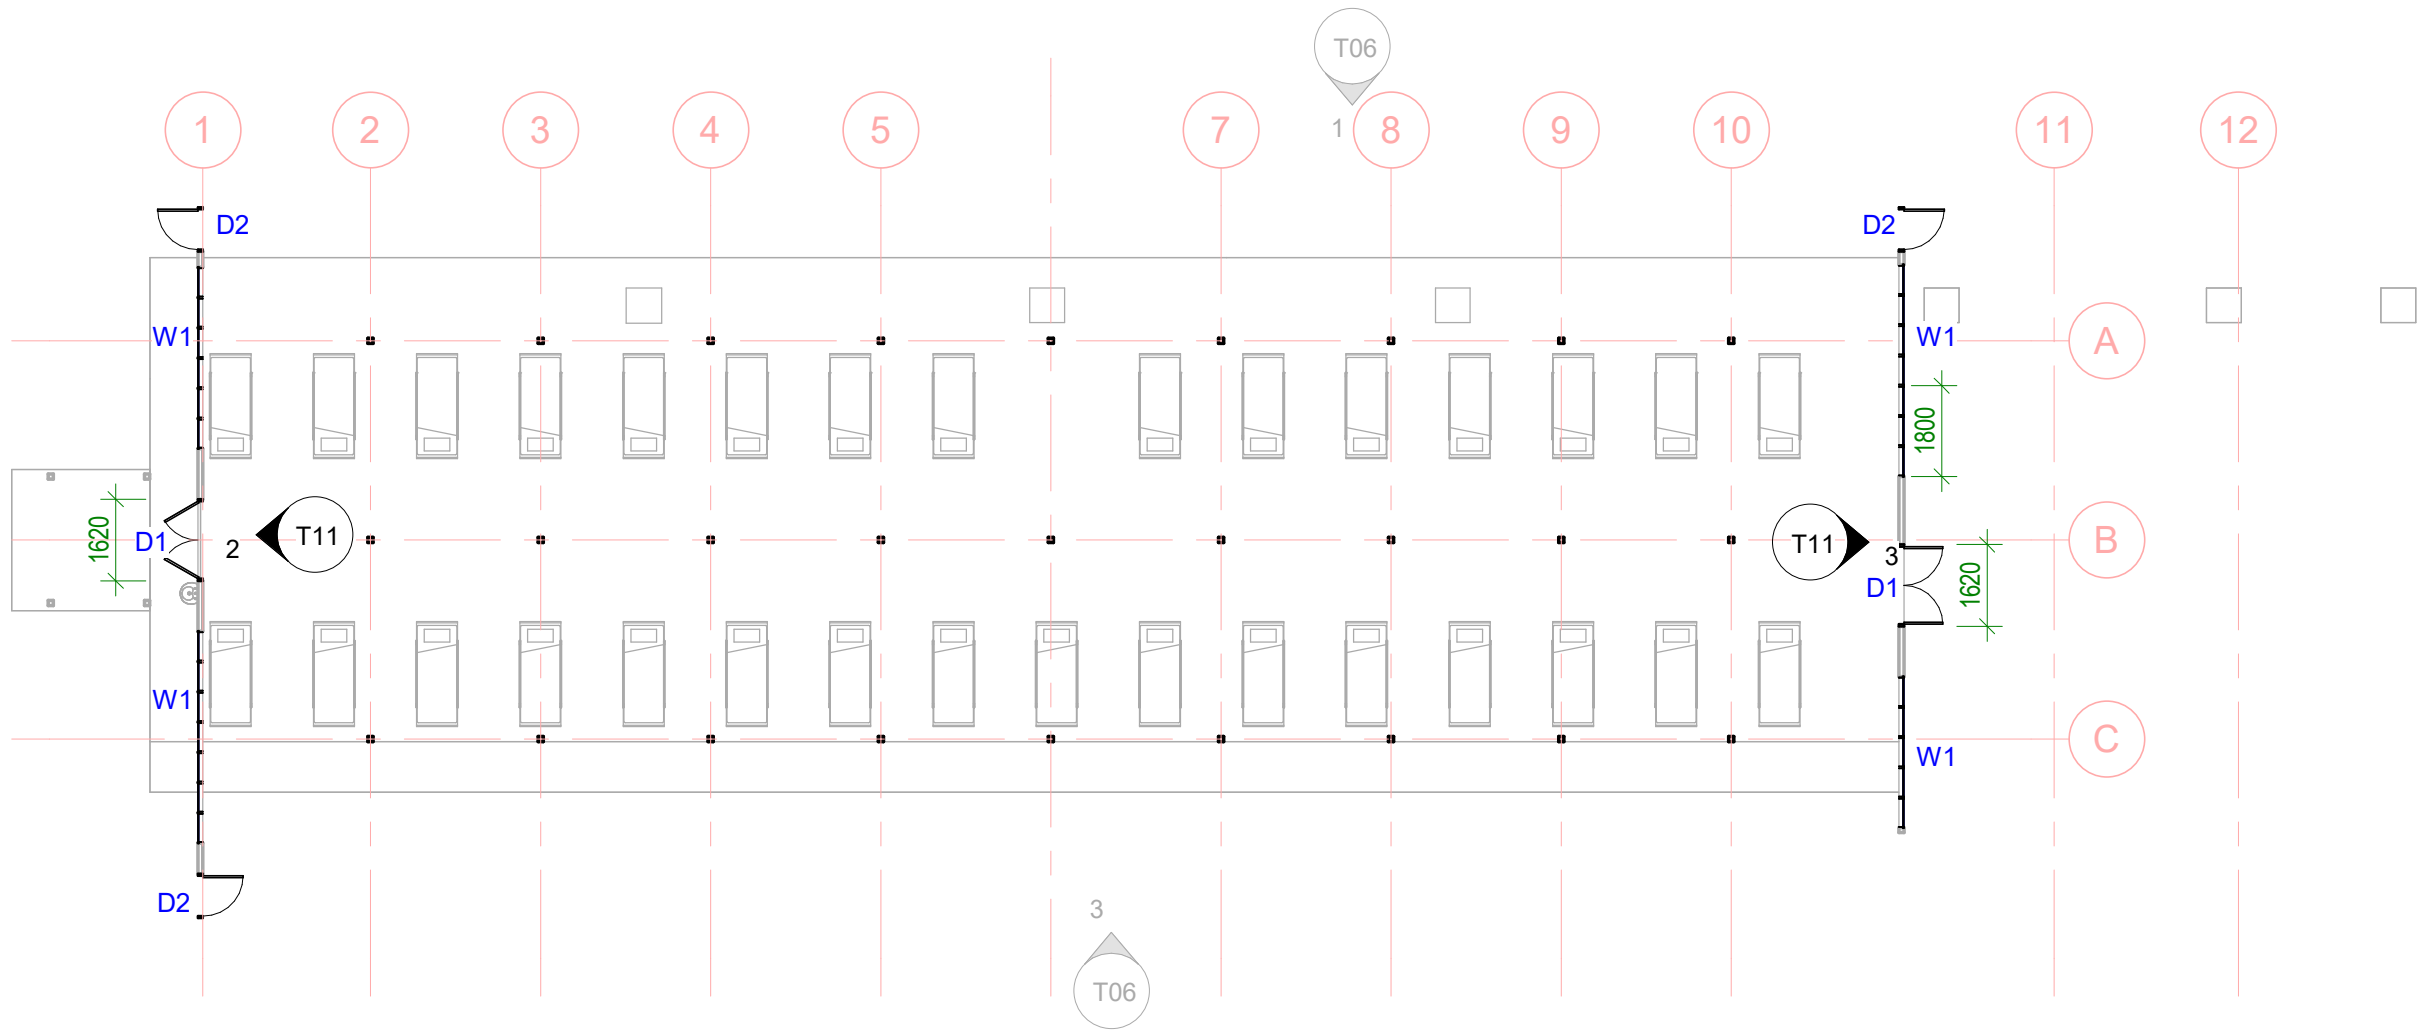

1 OPENING REFERENCE

Scale: 1 : 150

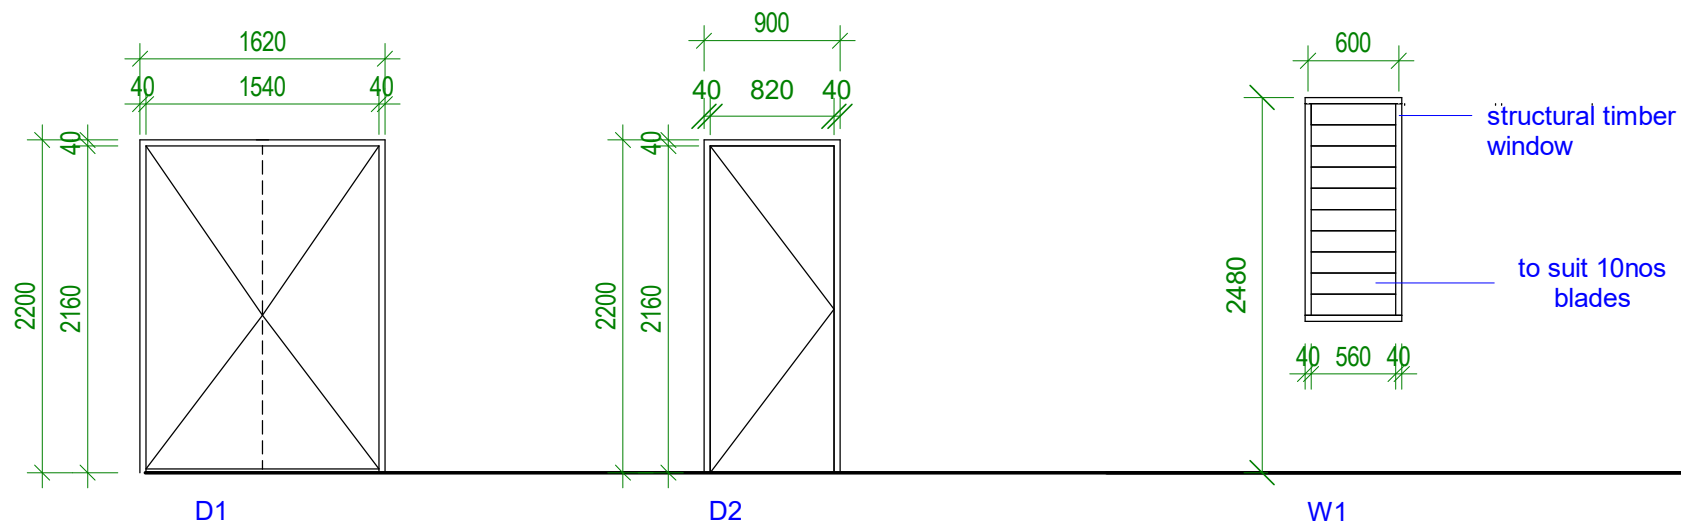

2000h x 1620w Double
door External Solid
core door

190x40 Treaded pine
frame

Refer to plan for hinge
location

2000h x 900w Internal
Hollow core door

190x40 Treaded pine
frame

Refer to plan for hinge
location

Glass louver window
type.

190x40 Treaded pine
frame

3 Bay

2 OPENING SHEDULE

Scale: 1 : 50

TDS
TECHNICAL DESIGN SECTION
MINISTRY OF PUBLIC WORKS & UTILITIES
PO BOX 498
BETIO, TARAWA
REPUBLIC OF KIRIBATI
CENTRAL PACIFIC
PHONE: +686 26192




**OBSTETRIC WARD
EXTENSION**

CLIENT: MHMS
PROJECT NO: 031703

DWG TITLE:
**OPENING FRAMING
PLAN**

DRAWN BY: Author
REVIEWED BY: Checker
DATE: 09/16/20
SCALE: As indicated

DRAWING NUMBER: T05
ISSUE: 01

   

DRAWING NUMBER: T11 ISSUE: 01