



DRAWING LIST

S01 SITE PLANS

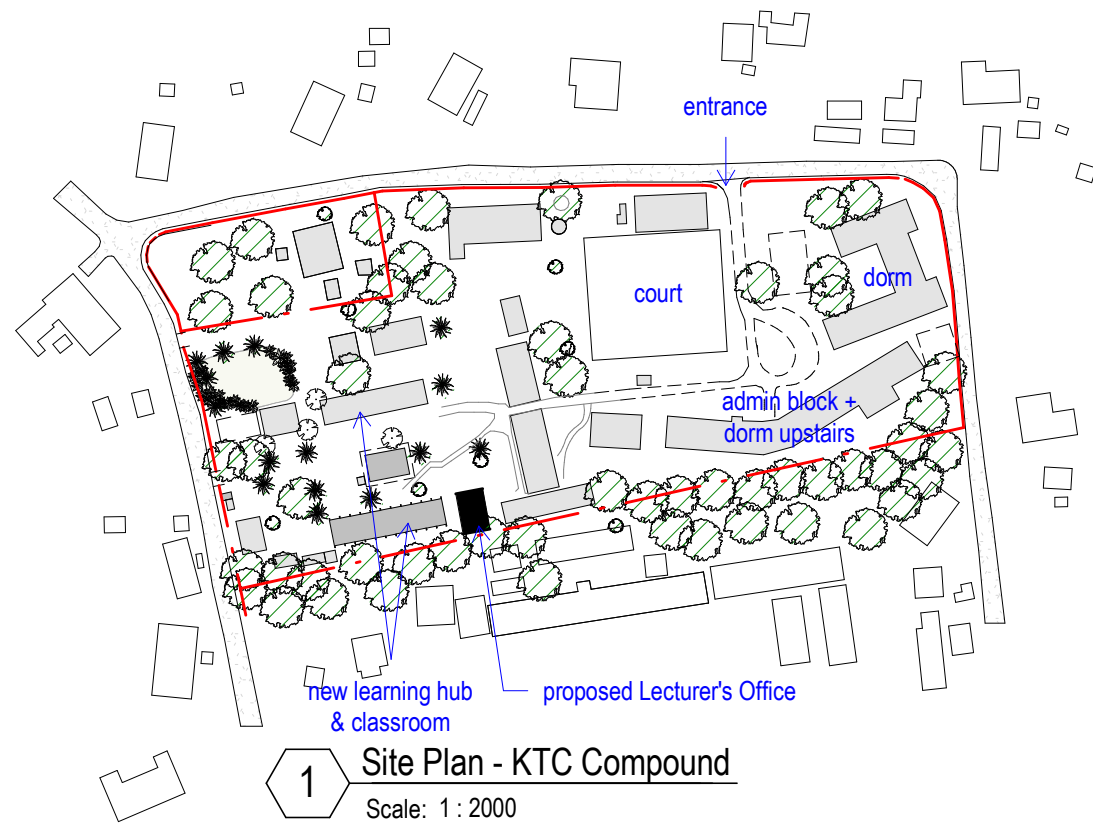

1 Site Plan - KTC Compound
Scale: 1 : 2000

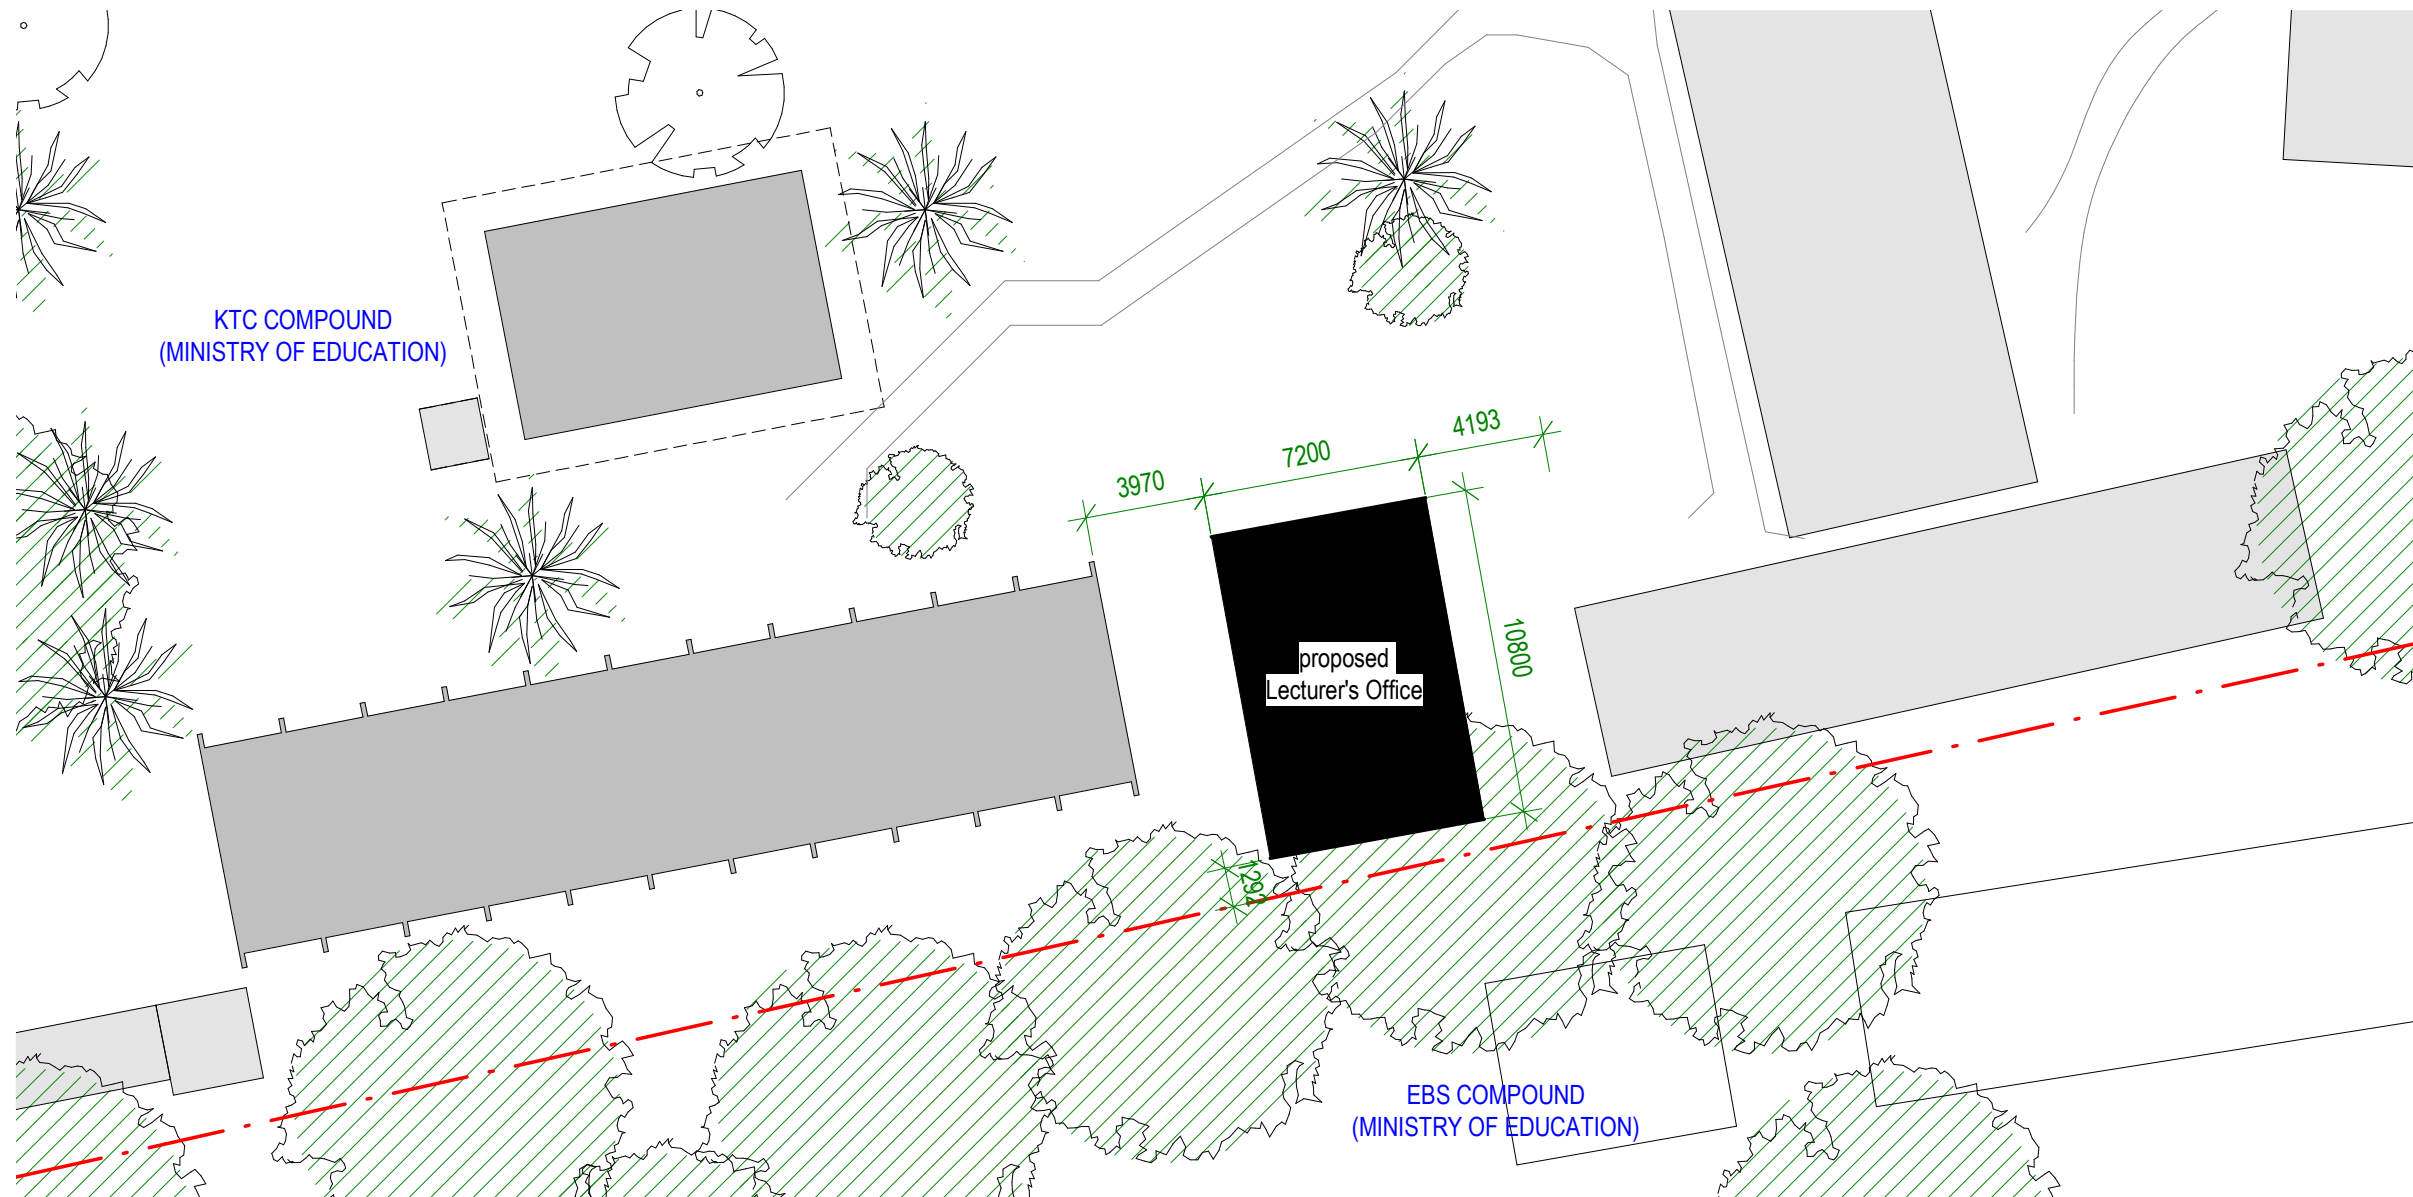

2 Site Plan - Lecturer's Office Site
Scale: 1 : 250

KTC CLINIC

CLIENT: MOE (KTC & FMU)
PROJECT NO: GB2103

DWG TITLE:
SITE PLANS

DRAWN BY: tt
REVIEWED BY: tt
DATE: 10/01/2021
SCALE: As indicated

DRAWING NUMBER: **S01** ISSUE: **preliminary**

