


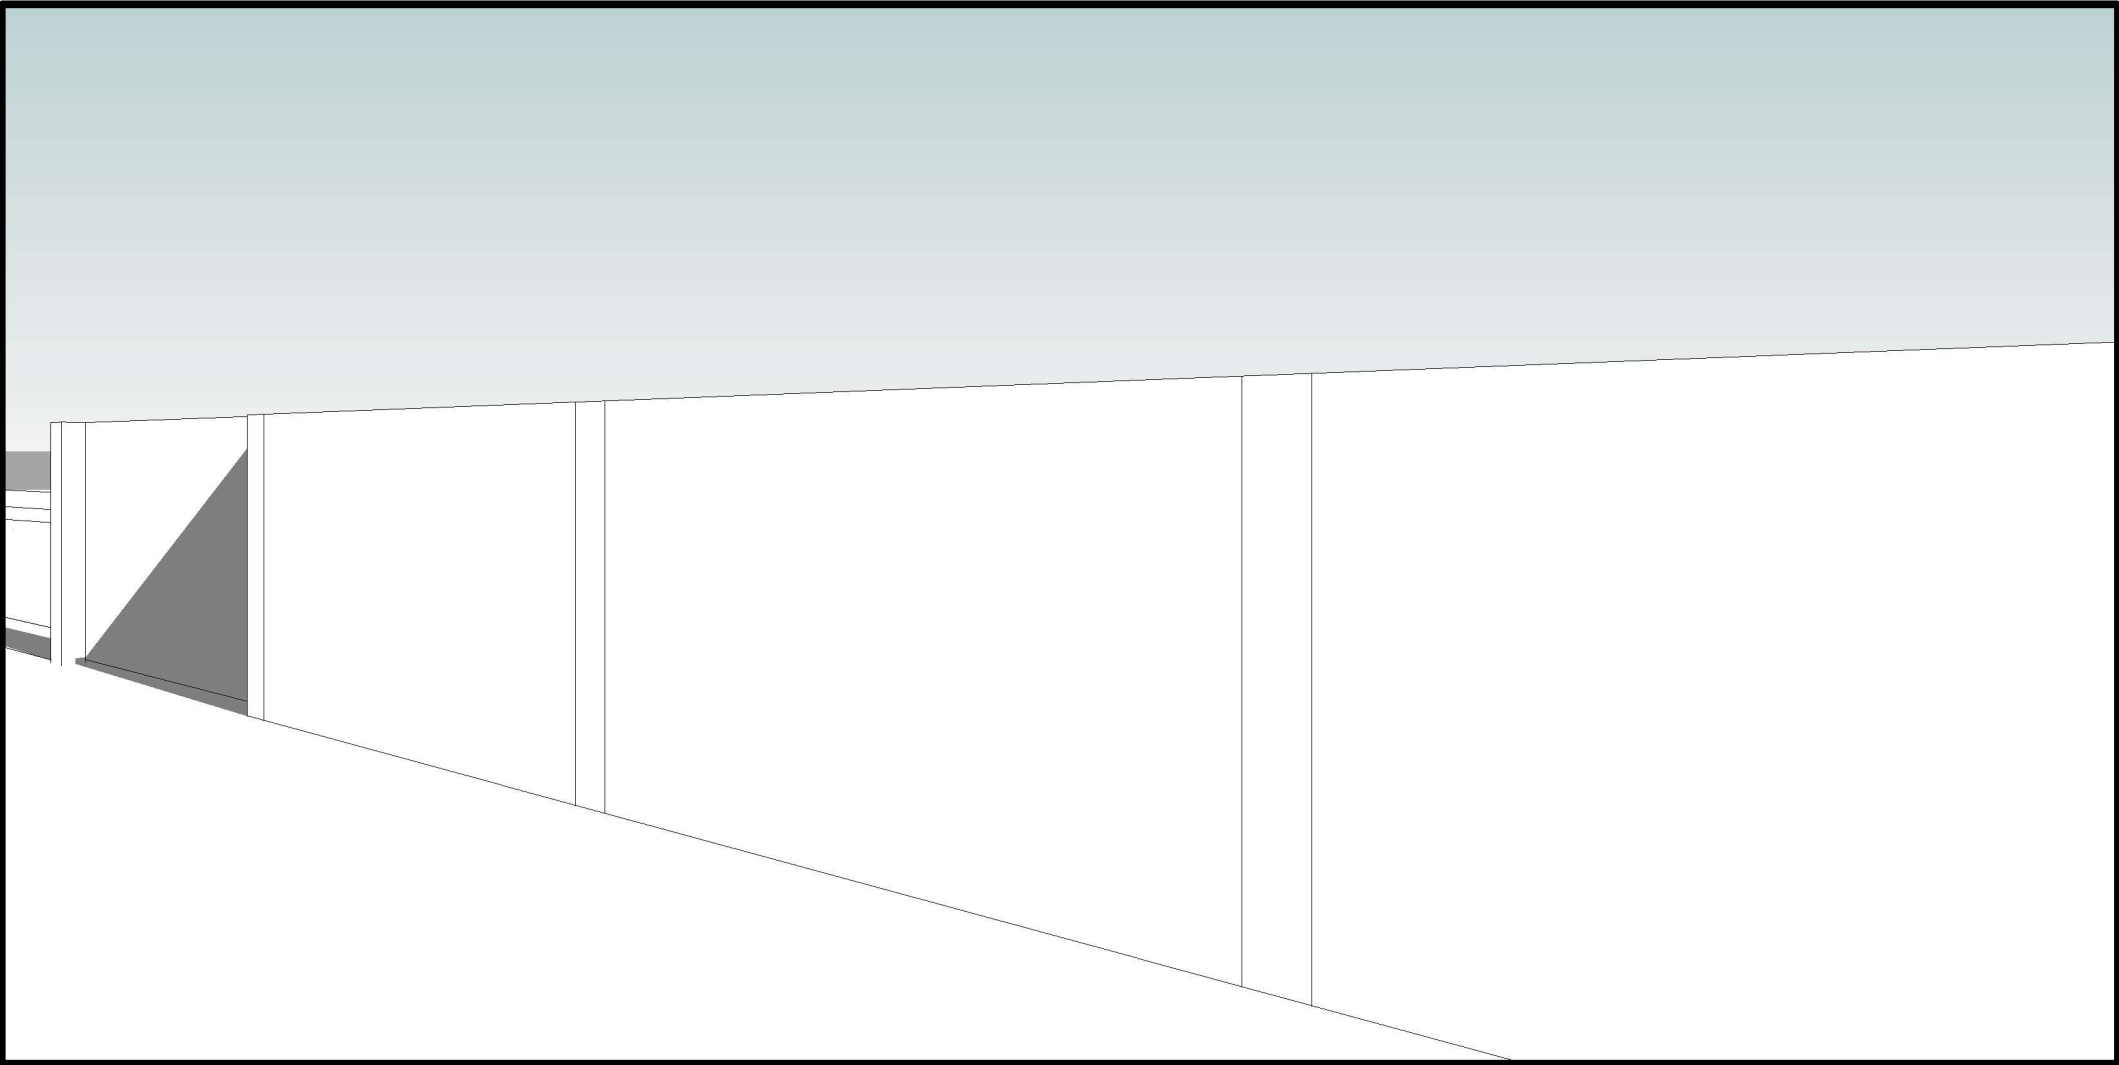


DRAWING LIST

- 000 COVER PAGE
- A00 SITE PLAN
- A01 GROUND FLOOR PLAN
- A02 MASONRY WALL AND FENCE  
DETAIL

132515

PACIFIC ISLAND FORUM RESIDENCE FENCE


ARCHITECTURAL DESIGN DIVISION

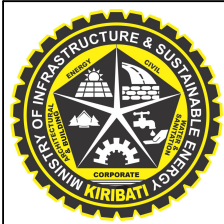

**ADD**

ARCHITECTURAL DESIGN DIVISION  
MINISTRY OF INFRASTRUCTURE &  
SUSTAINABLE ENERGY  
REPUBLIC OF KIRIBATI  
PHONE: +686 74026192  
EMAIL: design@mise.gov.ki


| No. | Description                                                                    | Issued by  | Date     | PROJECT #:                  | DRAWN BY:       | SCALE:         | SHEET: | DWG TITLE: |
|-----|--------------------------------------------------------------------------------|------------|----------|-----------------------------|-----------------|----------------|--------|------------|
| 1   | Retained URI tree, relocated sliding gate, and added sliding gate slab detail. | t.tekeiaki | 02/09/26 | 132515                      | TT              |                |        | COVER PAGE |
|     |                                                                                |            |          | PROJECT: PIF RSIDENCE FENCE | REVIEWED BY: JT | REVISION #: 1  |        |            |
|     |                                                                                |            |          | CLIENT: KAI                 | ISSUE:          | DATE: 02/09/26 |        | DWG #: 000 |

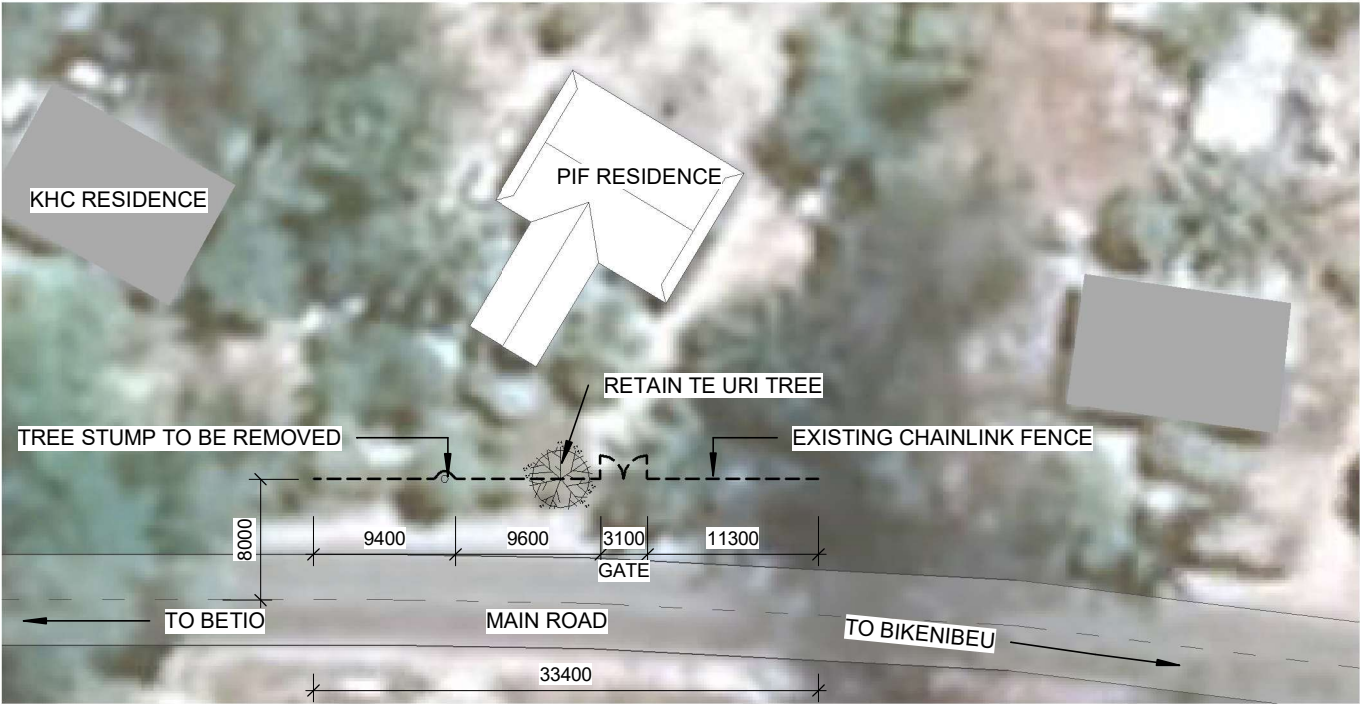

1

PLAN - SITE EXISTING/DEMO


Scale: 1 : 500

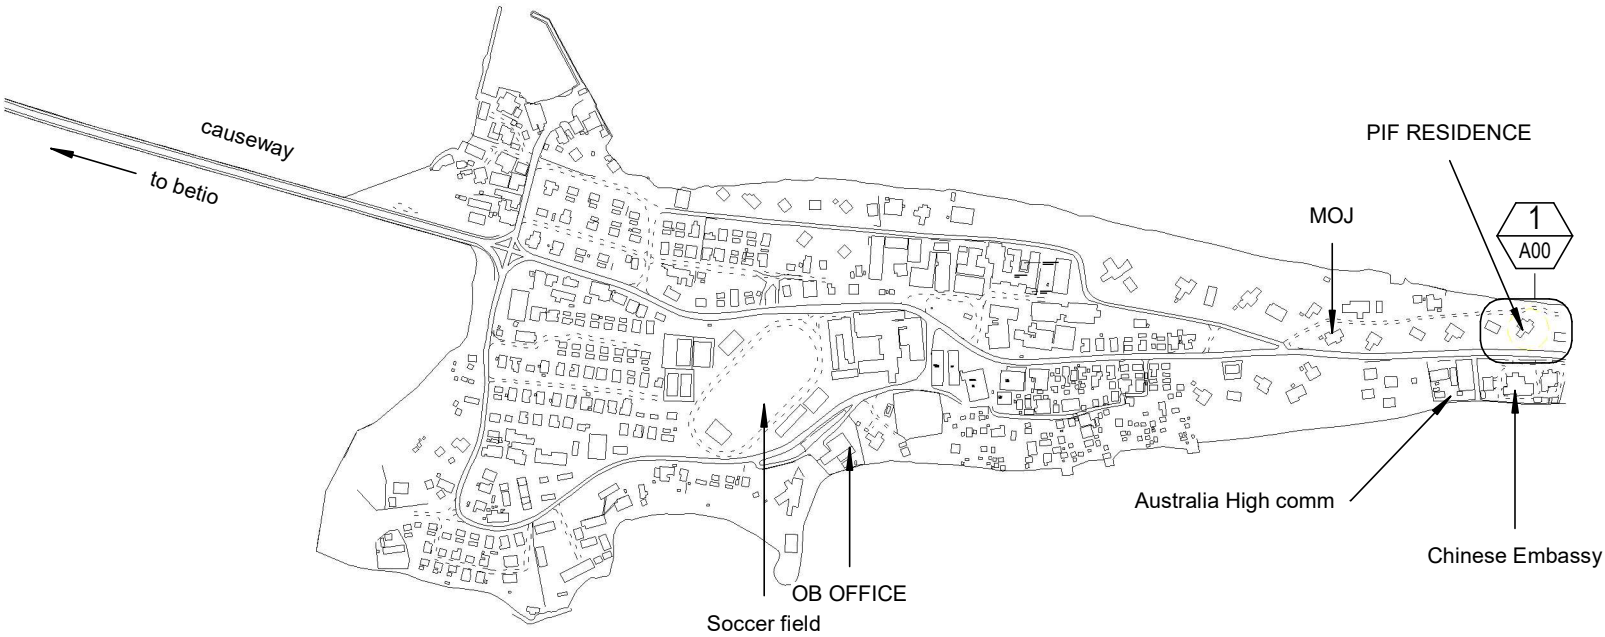

3

Tarawa map

Scale: 1 : 8000

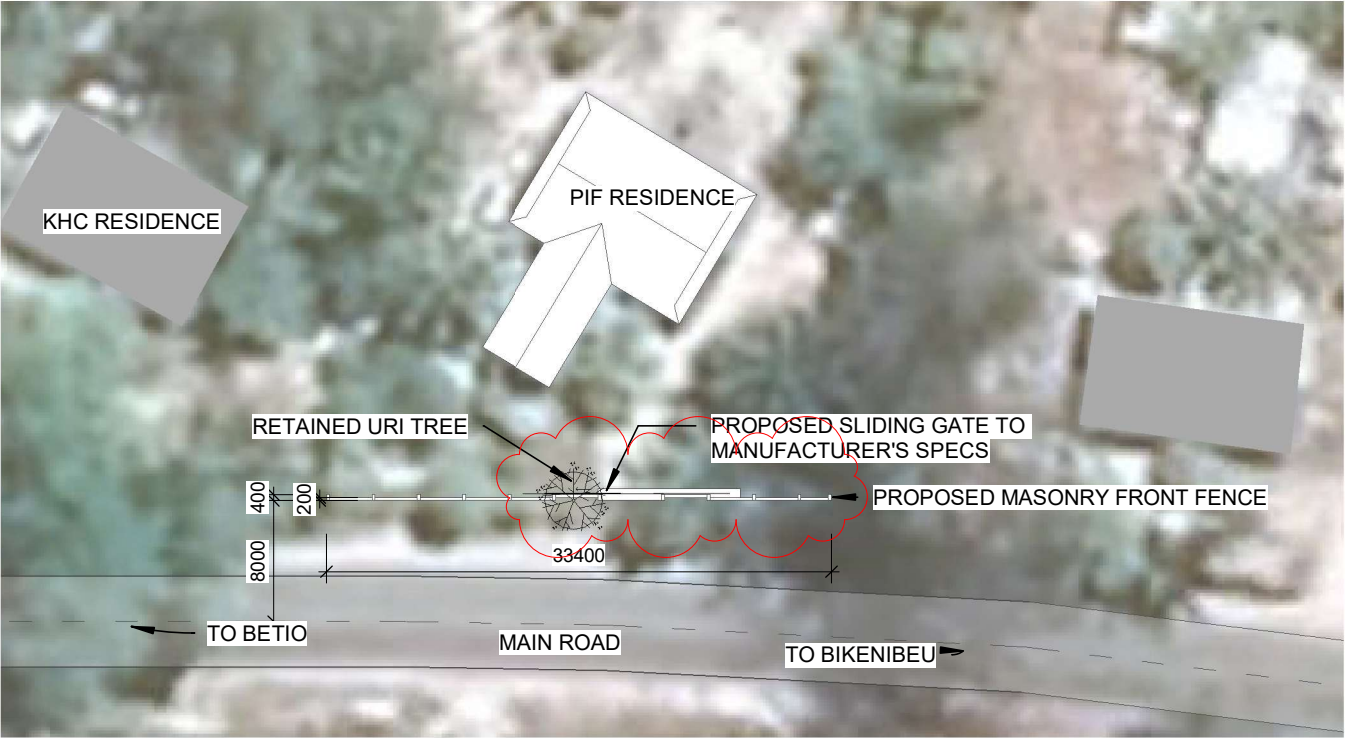



2

PLAN - SITE PROPOSED


Scale: 1 : 500

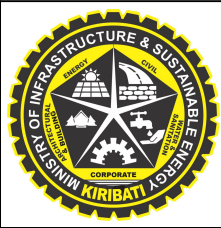


|   |     |                                                                                |            |          |            |                    |              |    |             |              |        |            |
|---|-----|--------------------------------------------------------------------------------|------------|----------|------------|--------------------|--------------|----|-------------|--------------|--------|------------|
|  <div><b>ADD</b><br/>ARCHITECTURAL DESIGN DIVISION<br/>MINISTRY OF INFRASTRUCTURE &amp;<br/>SUSTAINABLE ENERGY<br/>REPUBLIC OF KIRIBATI<br/>PHONE: +686 74026192<br/>EMAIL: design@mise.gov.ki</div> | No. | Description                                                                    | Issued by  | Date     | PROJECT #: | 132515             | DRAWN BY:    | TT | SCALE:      | As indicated | SHEET: | DWG TITLE: |
|   | 1   | Retained URI tree, relocated sliding gate, and added sliding gate slab detail. | t.tekeiaki | 02/09/26 | PROJECT:   | PIF RSIDENCE FENCE | REVIEWED BY: | JT | REVISION #: | 1            |        | SITE PLAN  |
|   |     |                                                                                |            |          | CLIENT:    | KAI                | ISSUE:       |    | DATE:       | 02/09/26     |        | DWG #:     |
|   |     |                                                                                |            |          |            |                    |              |    |             |              |        | <b>A00</b> |

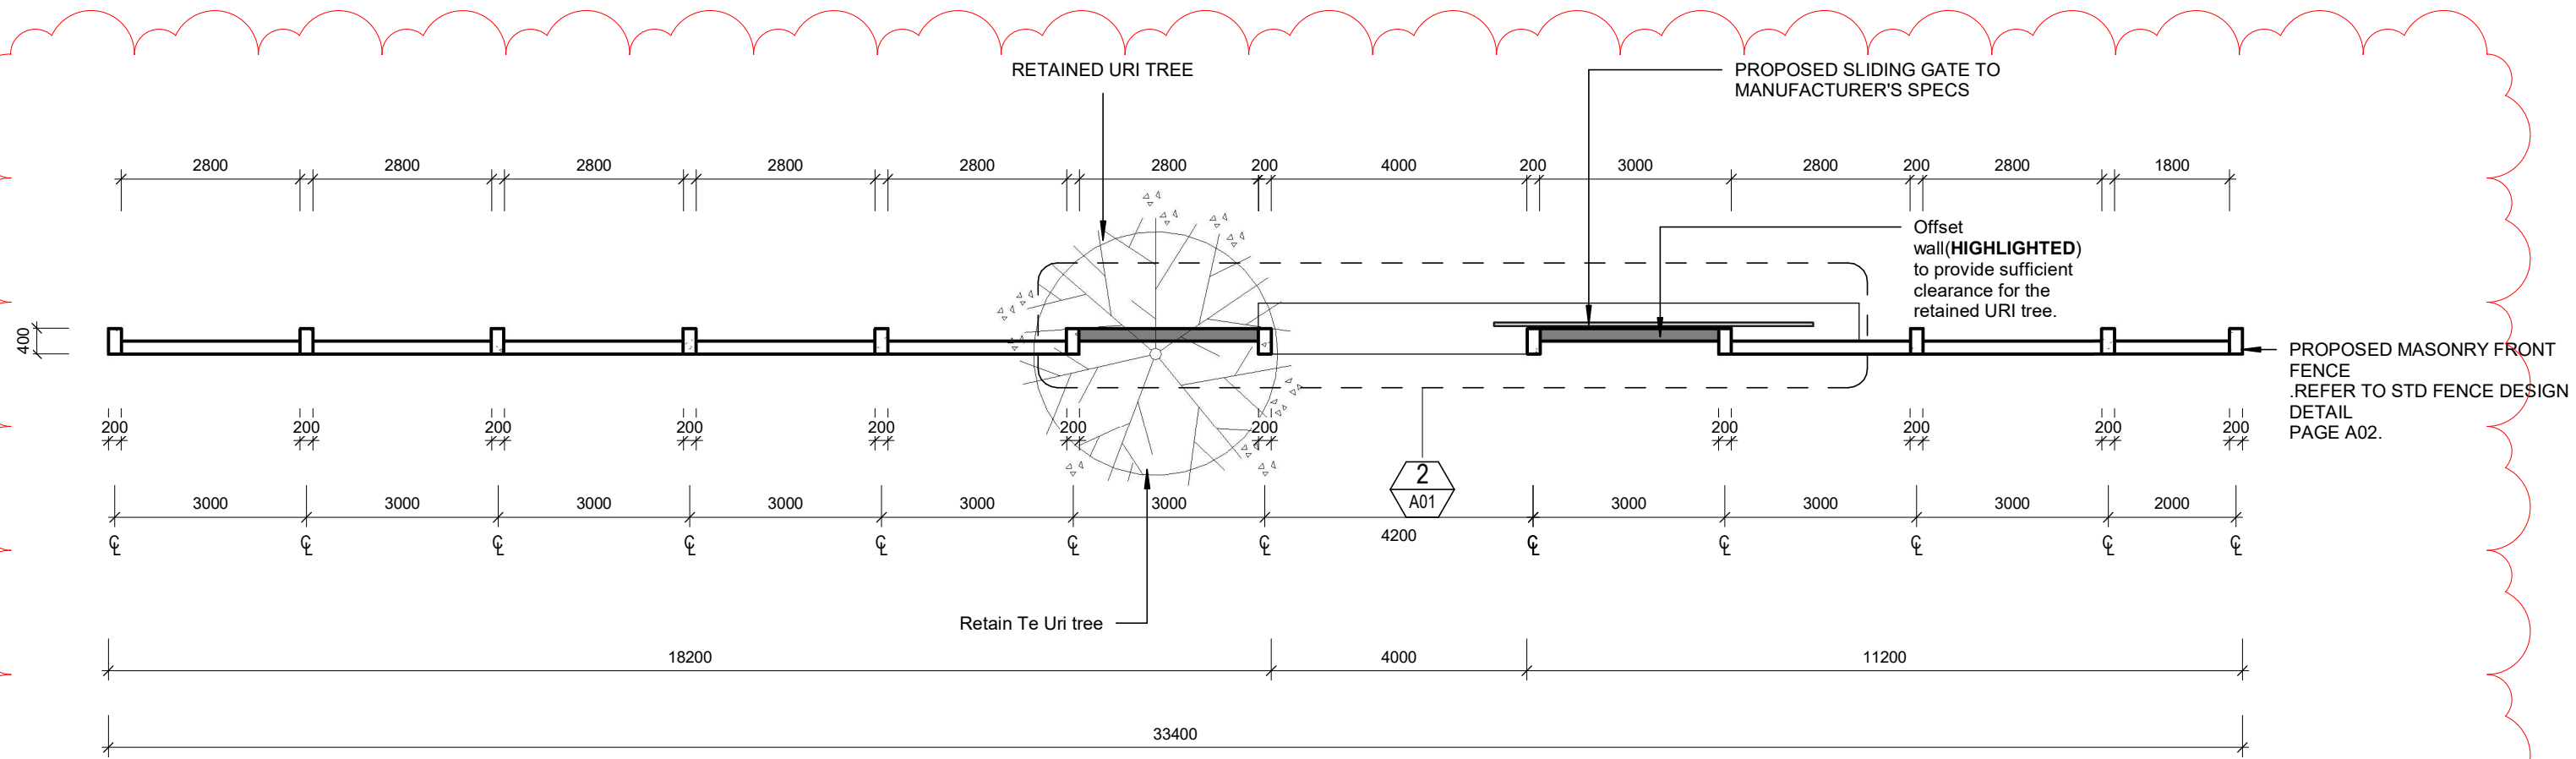


1 FRONT FENCE PLAN  
Scale: 1 : 100

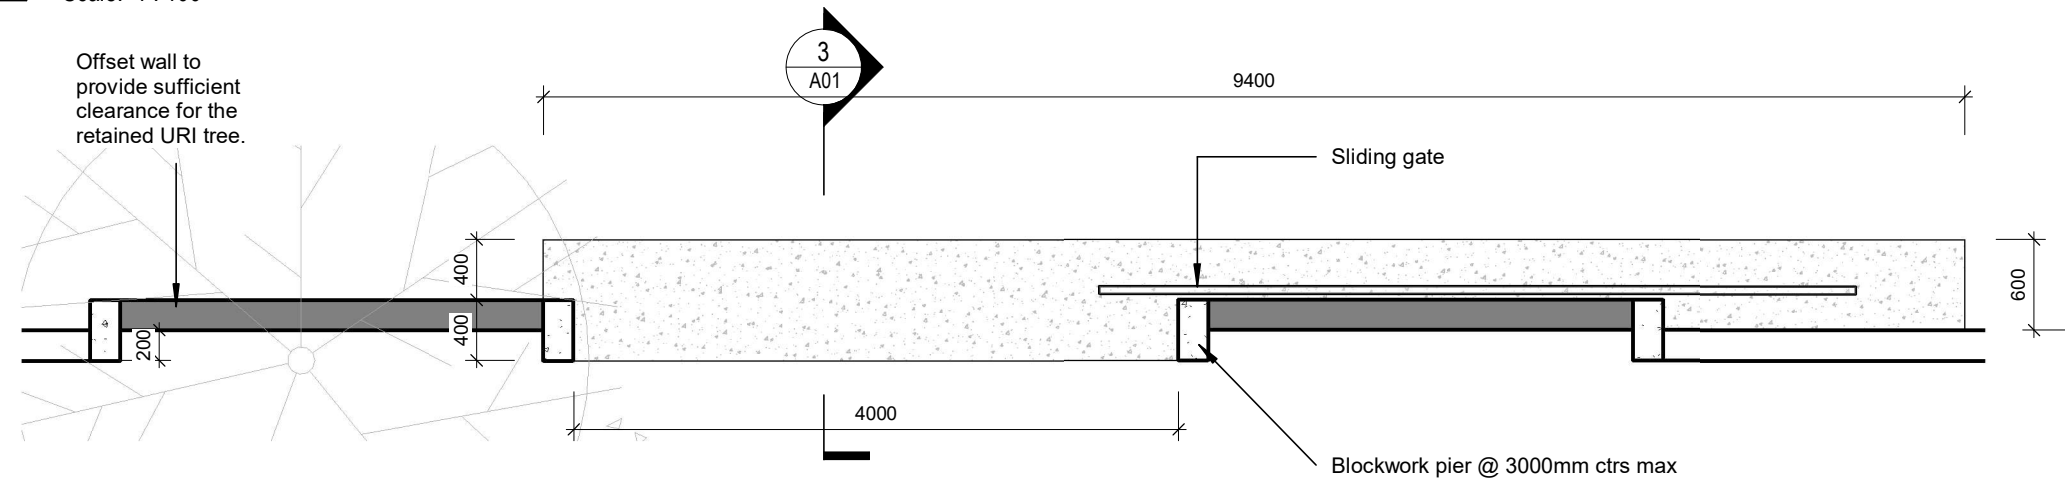


2 FRONT FENCE PLAN - Callout 1  
Scale: 1 : 50

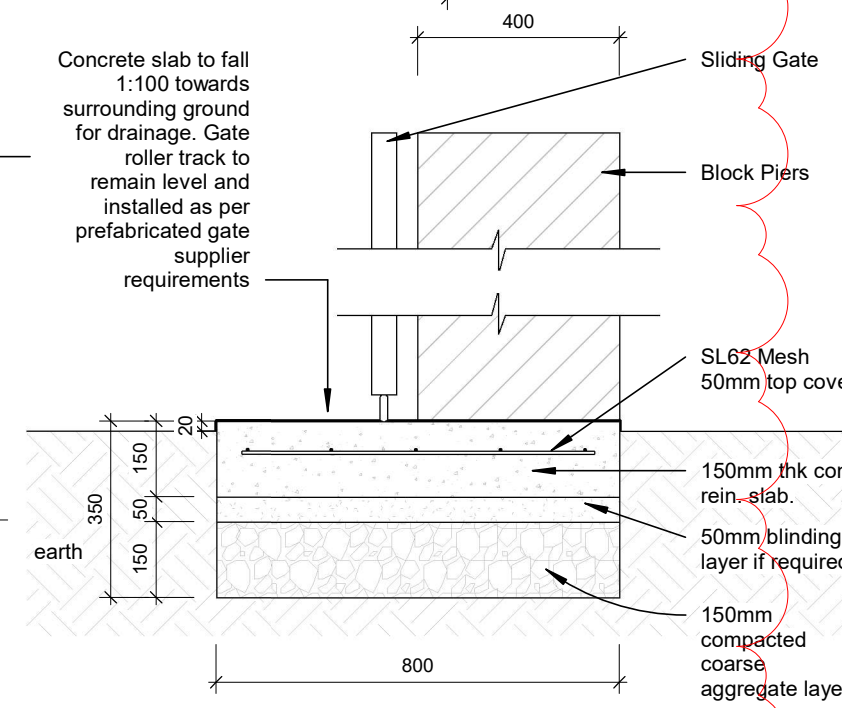


3 SLAB DETAIL  
Scale: 1 : 15

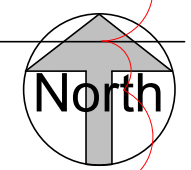


|   |     |                                                                                |            |          |            |                    |              |    |             |              |        |                   |
|---|-----|--------------------------------------------------------------------------------|------------|----------|------------|--------------------|--------------|----|-------------|--------------|--------|-------------------|
|  <div><b>ADD</b><br/>ARCHITECTURAL DESIGN DIVISION<br/>MINISTRY OF INFRASTRUCTURE &amp;<br/>SUSTAINABLE ENERGY<br/>REPUBLIC OF KIRIBATI<br/>PHONE: +686 74026192<br/>EMAIL: design@mise.gov.ki</div> | No. | Description                                                                    | Issued by  | Date     | PROJECT #: | 132515             | DRAWN BY:    | TT | SCALE:      | As indicated | SHEET: | DWG TITLE:        |
|   | 1   | Retained URI tree, relocated sliding gate, and added sliding gate slab detail. | t.tekeiaki | 02/09/26 | PROJECT:   | PIF RSIDENCE FENCE | REVIEWED BY: | JT | REVISION #: | 1            |        | GROUND FLOOR PLAN |
|   |     |                                                                                |            |          | CLIENT:    | KAI                | ISSUE:       |    | DATE:       | 02/09/26     |        | DWG #:            |
|   |     |                                                                                |            |          |            |                    |              |    |             |              |        | <b>A01</b>        |
|   |     |                                                                                |            |          |            |                    |              |    |             |              |        |                   |

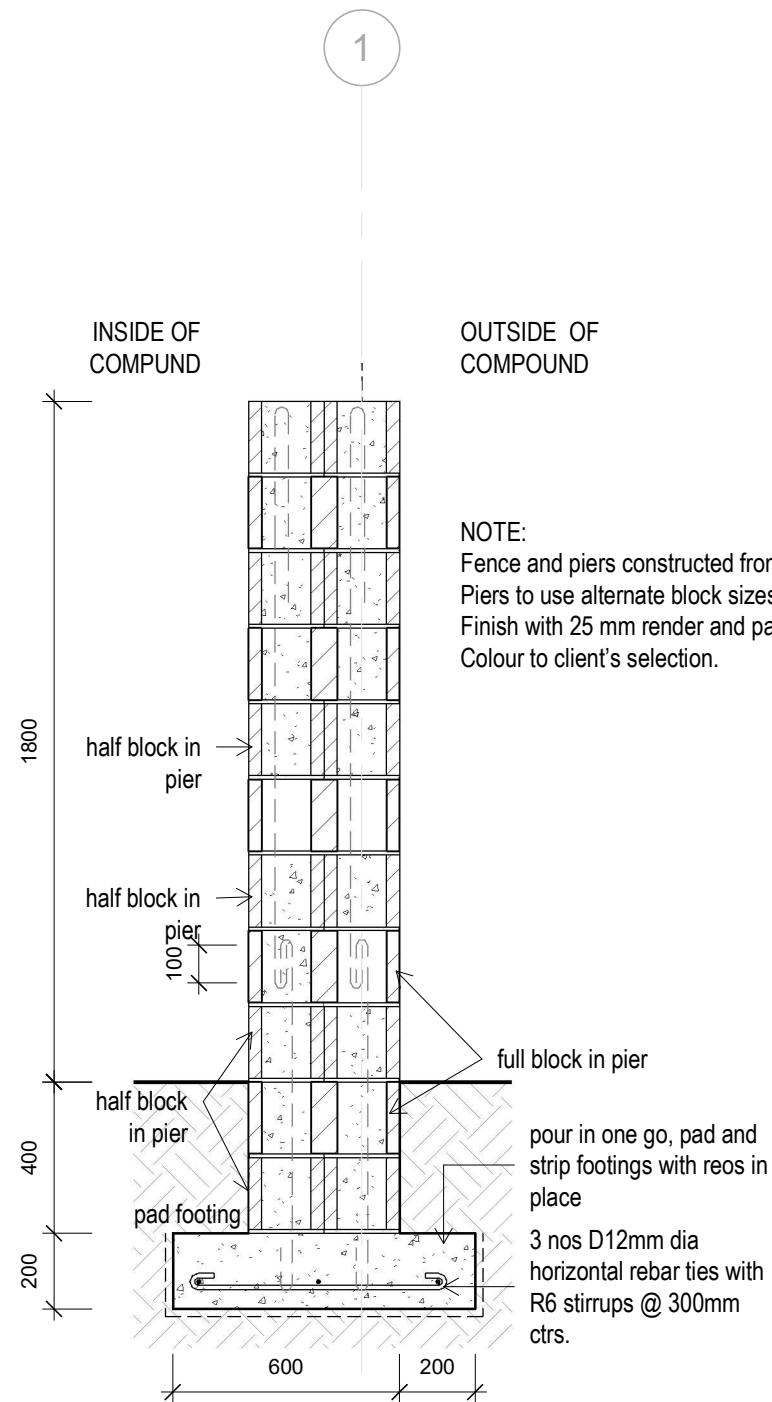


**6** Section - Pier Detail  
Scale: 1 : 20

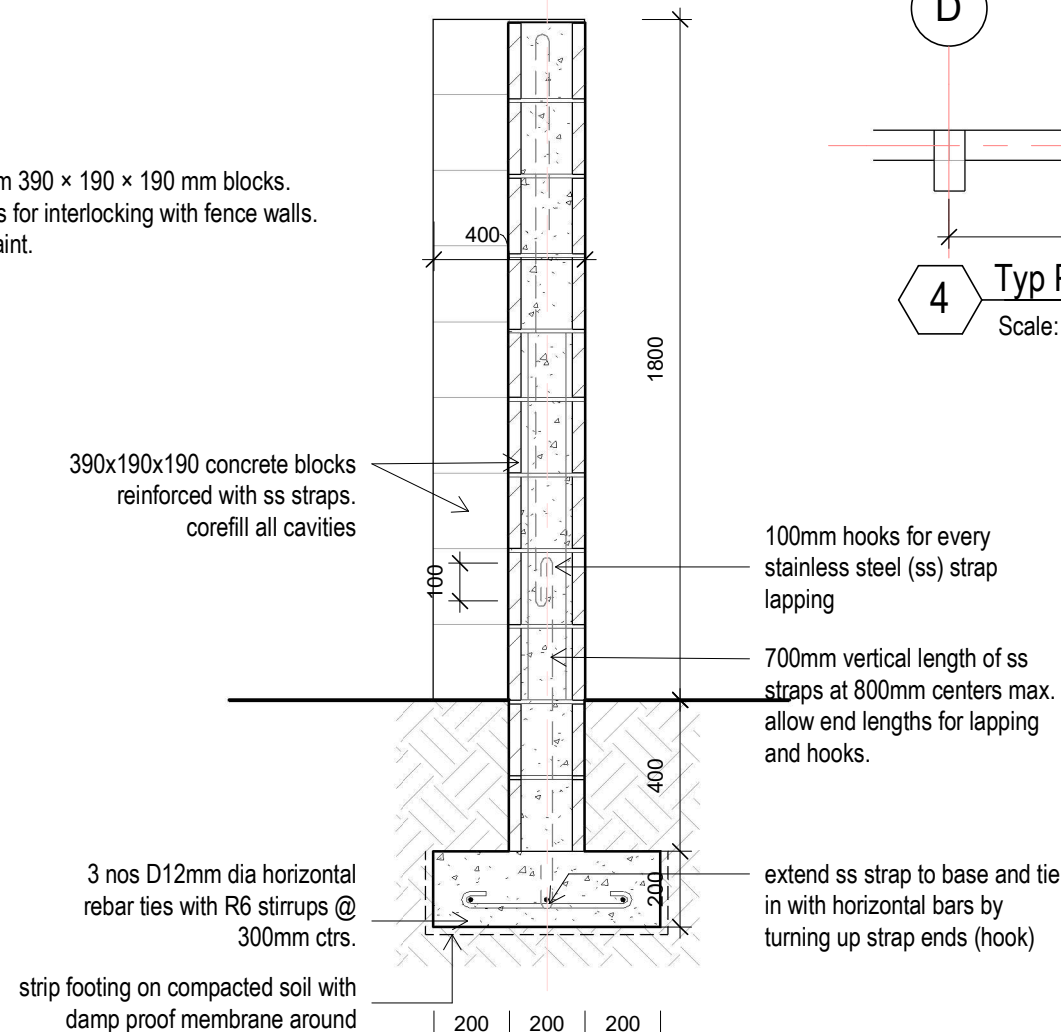


**2** Section Detail FT1  
Scale: 1 : 20

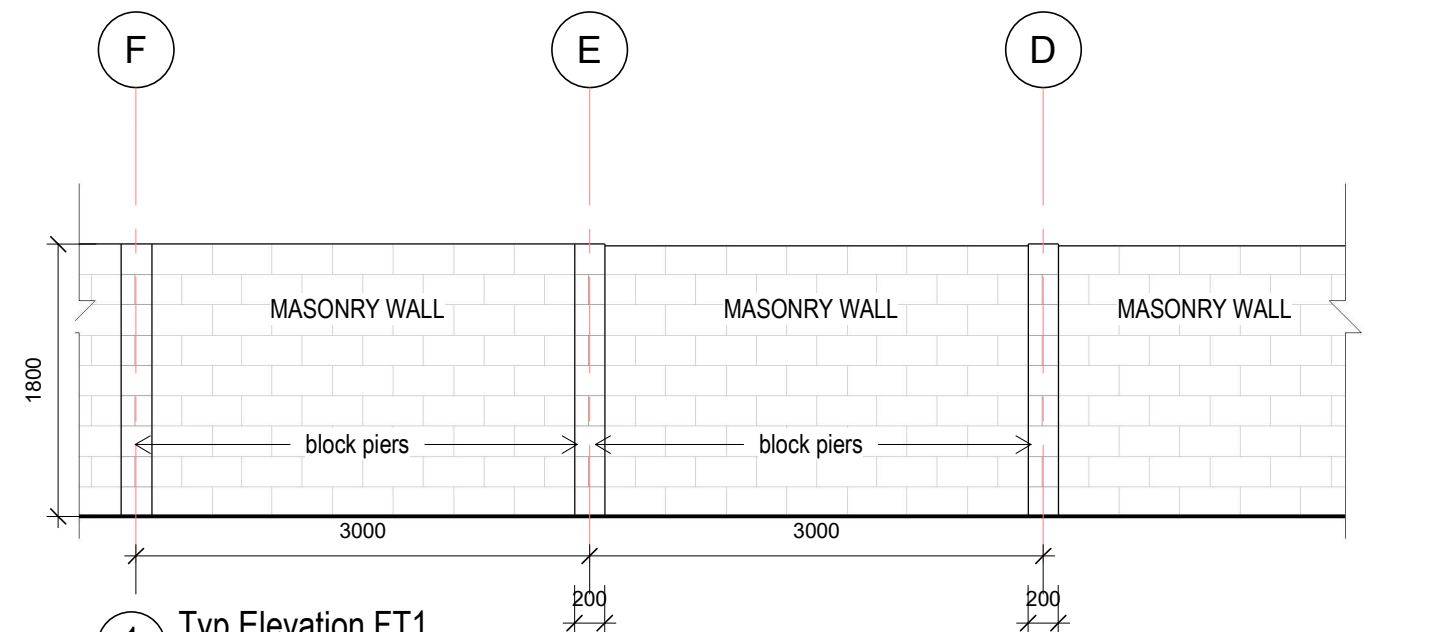

**1** Typ Elevation FT1  
Scale: 1 : 50

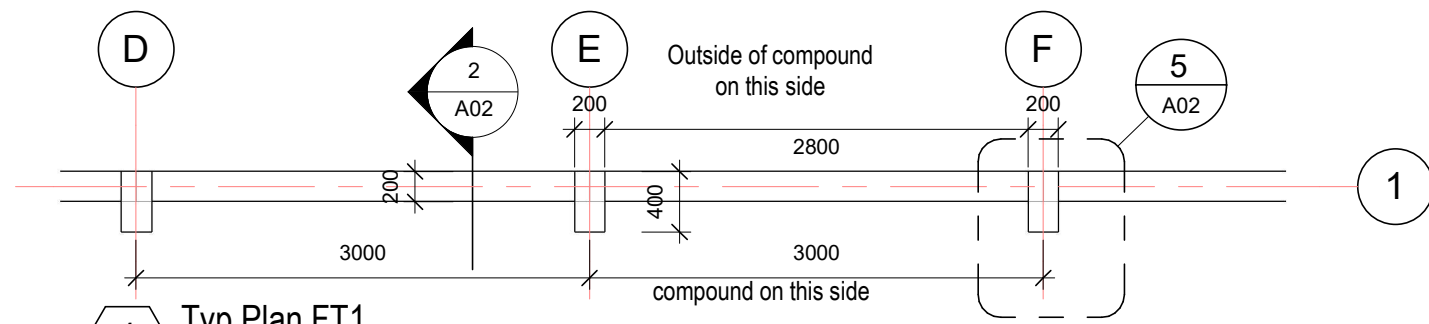

**4** Typ Plan FT1  
Scale: 1 : 50

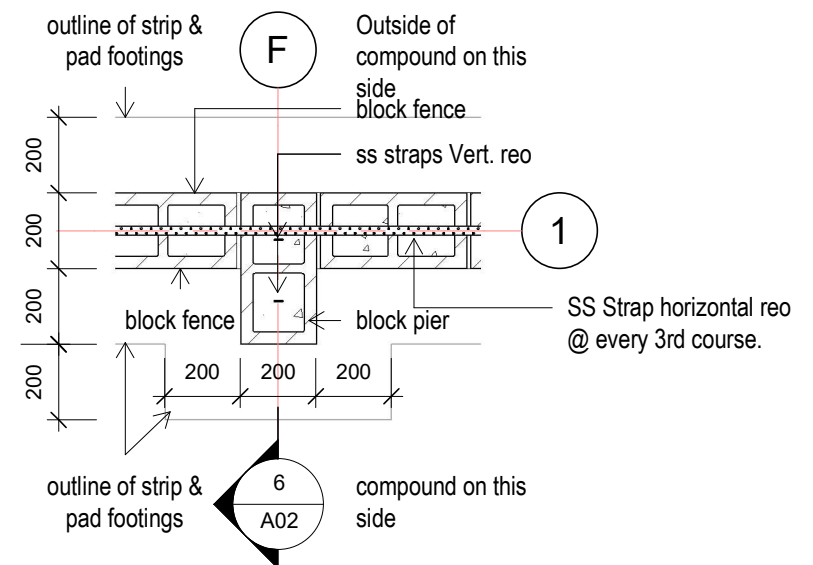

**5** Pier Plan Detail  
Scale: 1 : 20

|   |     |             |           |      |            |                                 |              |       |             |              |        |                               |
|---|-----|-------------|-----------|------|------------|---------------------------------|--------------|-------|-------------|--------------|--------|-------------------------------|
|  <p><b>ADD</b><br/>ARCHITECTURAL DESIGN DIVISION<br/>MINISTRY OF INFRASTRUCTURE &amp; SUSTAINABLE ENERGY<br/>REPUBLIC OF KIRIBATI<br/>PHONE: +686 74026192<br/>EMAIL: design@mise.gov.ki</p> | No. | Description | Issued by | Date | PROJECT #: | 132515                          | DRAWN BY:    | KB/TT | SCALE:      | As indicated | SHEET: | DWG TITLE:                    |
|   |     |             |           |      | PROJECT:   | STANDARD MASONRY WALL AND FENCE | REVIEWED BY: | BR/JT | REVISION #: |              |        | MASONRY WALL AND FENCE DETAIL |
|   |     |             |           |      | CLIENT:    | MELAD                           | ISSUE:       | 01    | DATE:       | 17/03/26     |        | DWG #:                        |
|   |     |             |           |      |            |                                 |              |       |             |              |        | <b>A02</b>                    |