


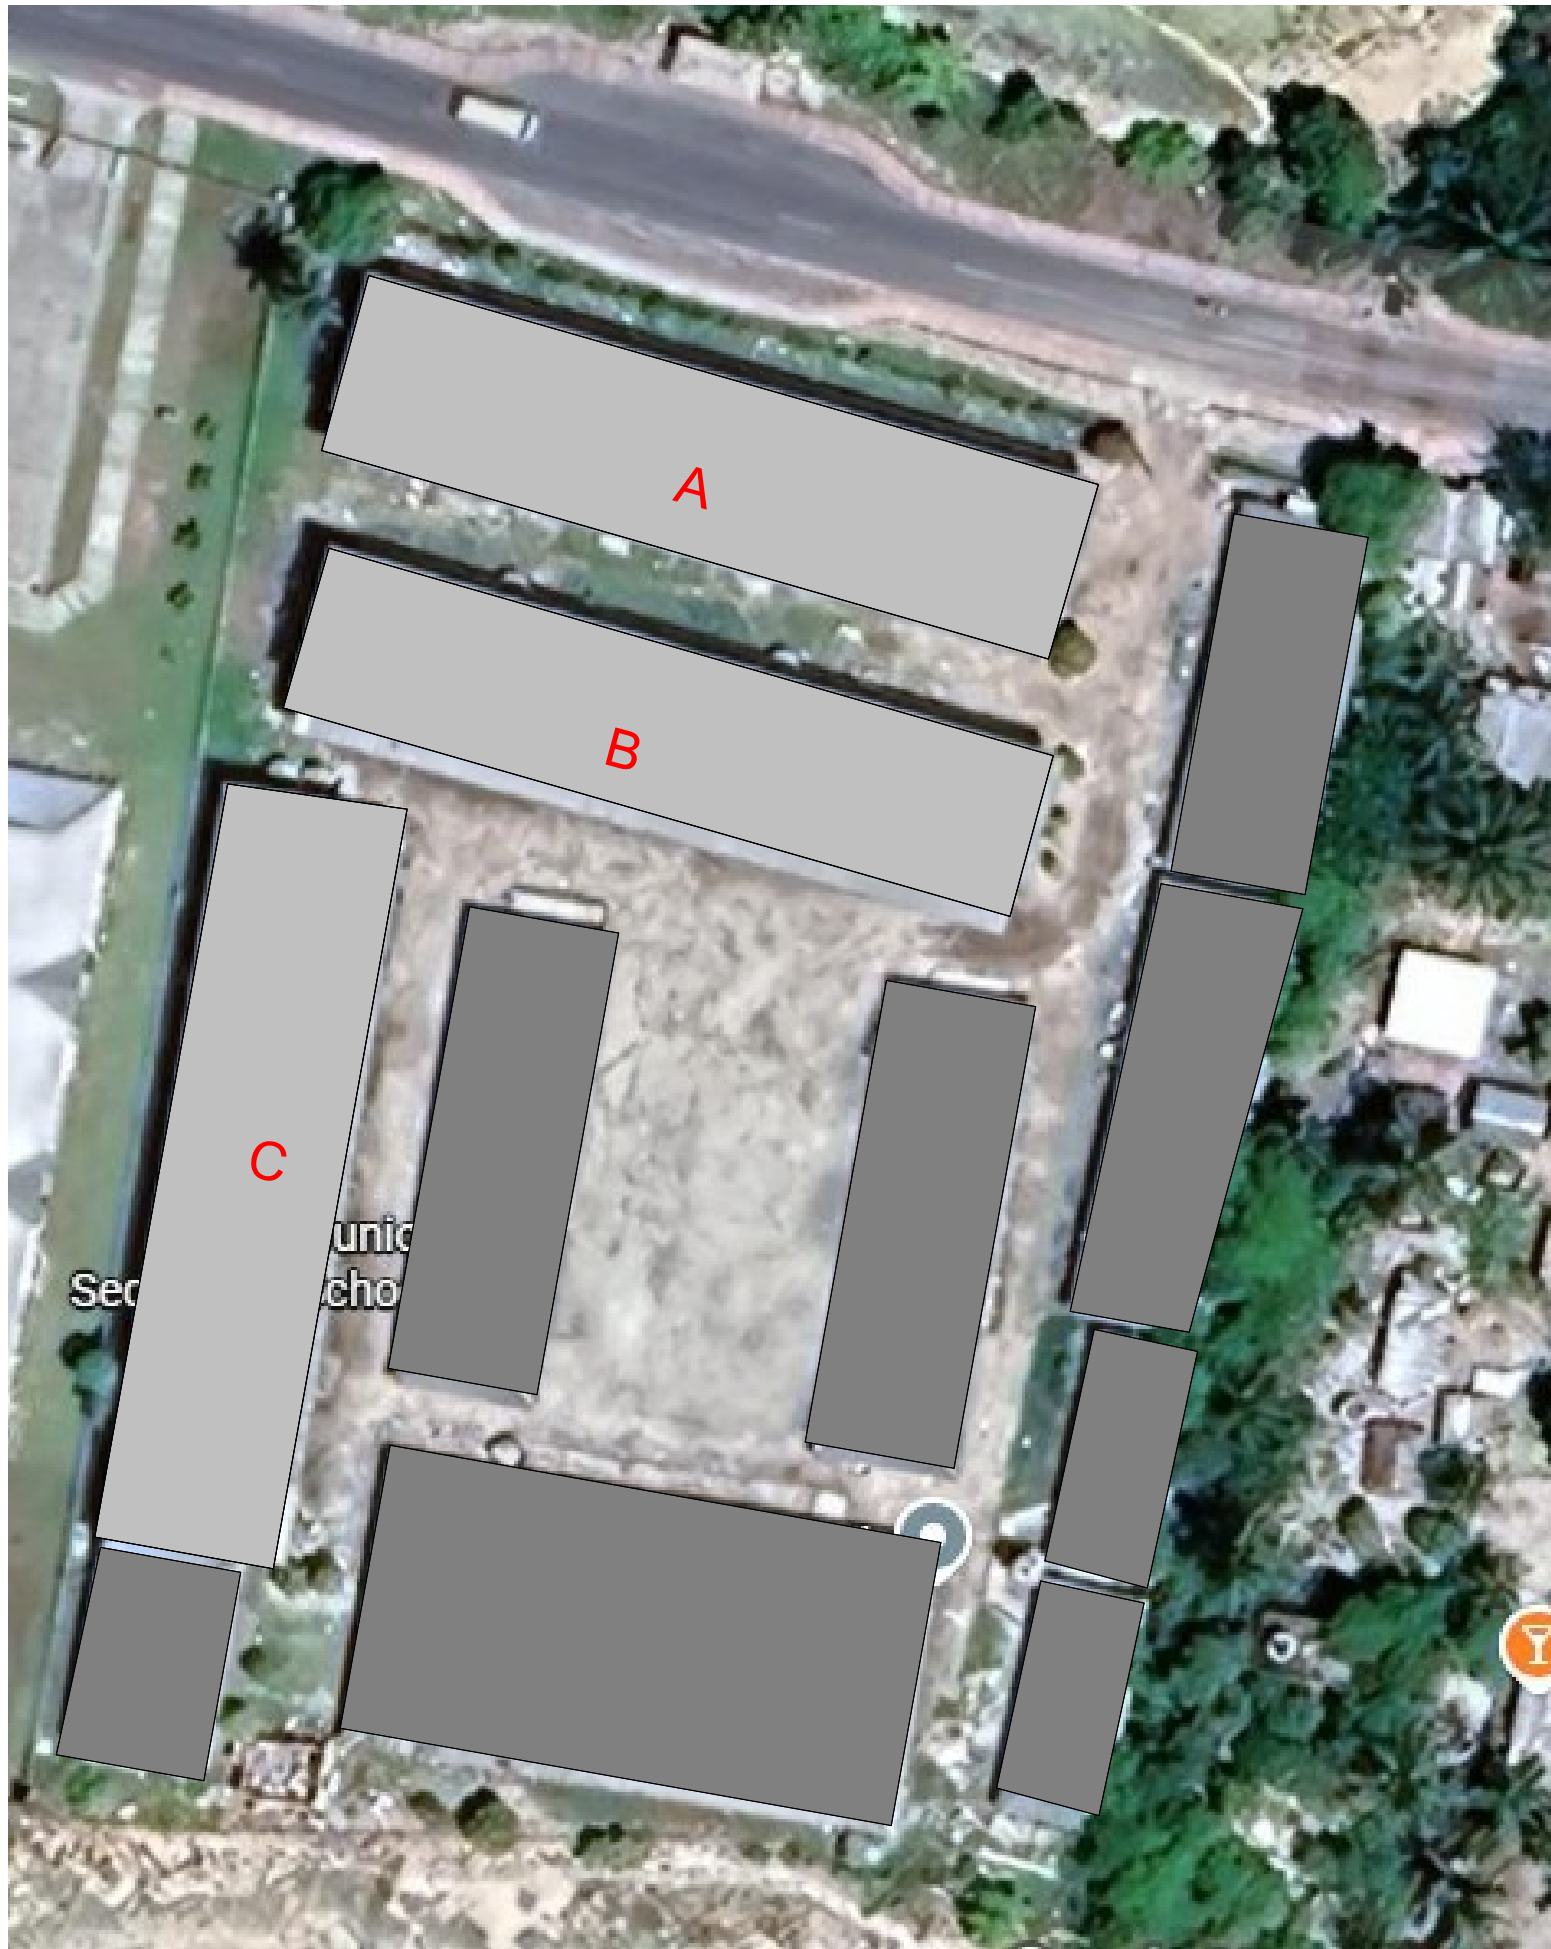

1 SITE
S 1 : 500



TUC 1

DWG TITLE:

SITE PLAN

DRAWN BY:
REVIEWED BY:
DATE:
SCALE:

DRAWING NUMBER: ISSUE:

A00 CONCEPT