
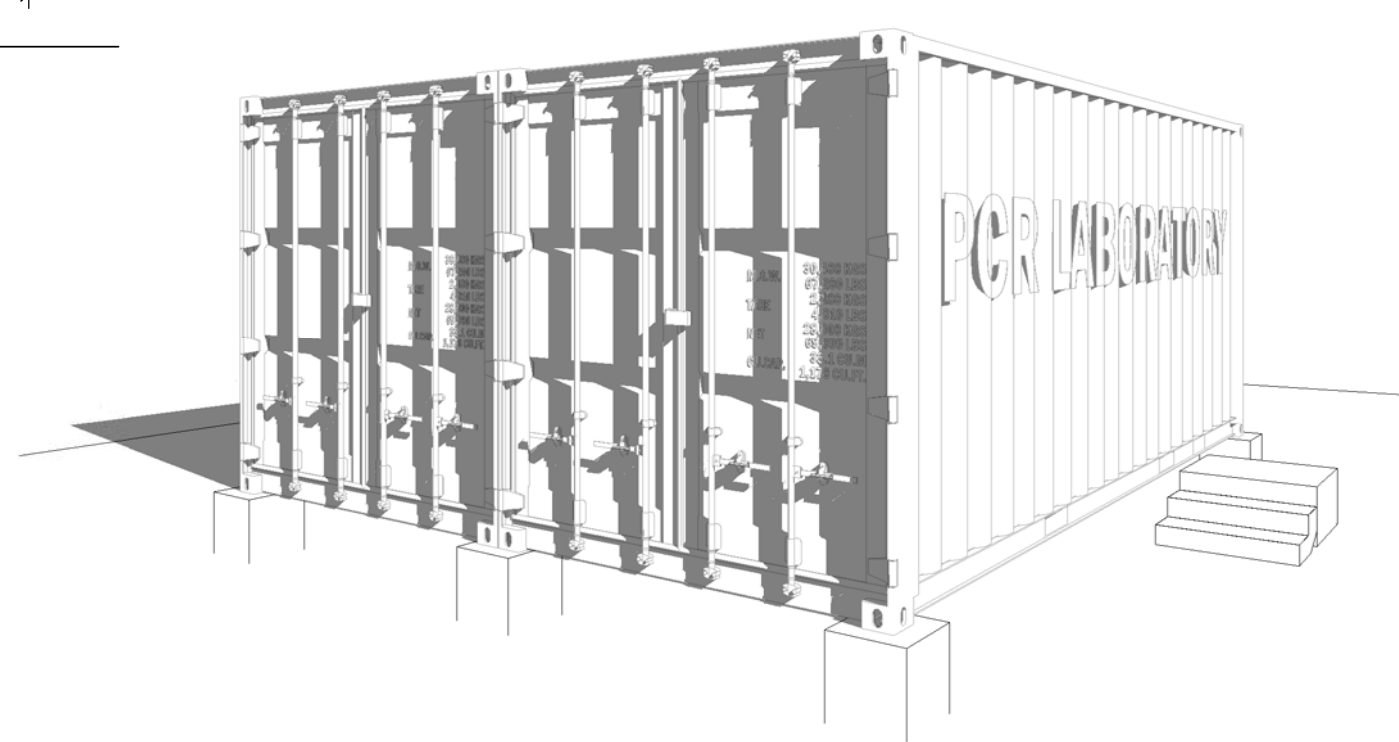


NOTE:

- WATER IN/OUTLET CONNECT TO EXISTING
- ELECTRICAL CONNECT TO PUB

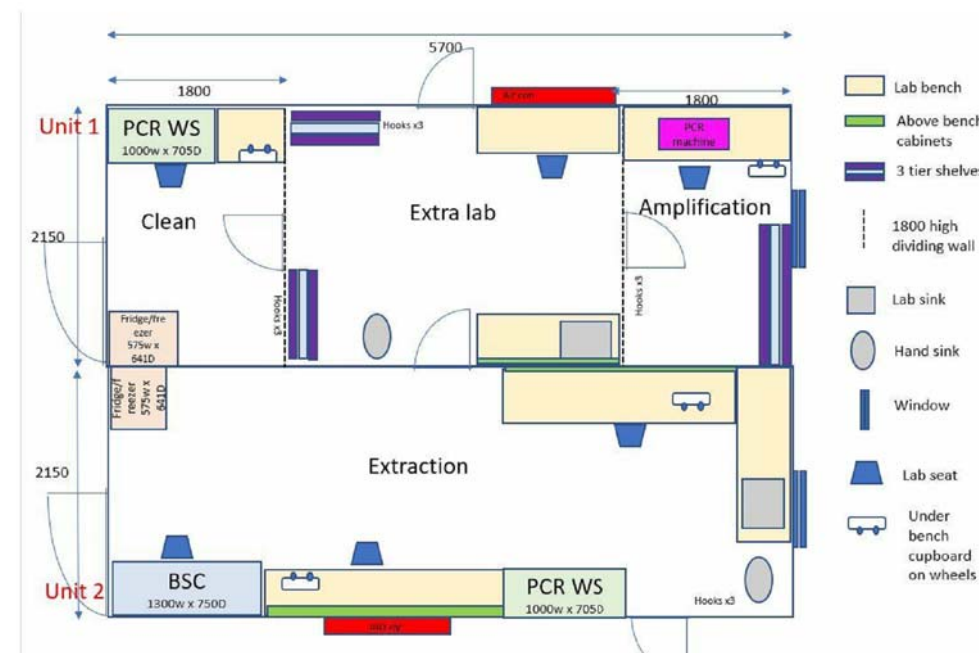

PROPOSED REFURBISHED SHIPPING CONTAINER PCR LAB

TDS

TECHNICAL DESIGN SERVICES
ARCHITECTURAL UNIT
MINISTRY OF INFRASTRUCTURE & SUSTAINABLE ENERGY
PO BOX 498
BETIO, TARAWA
REPUBLIC OF KIRIBATI
PHONE: +686 75126192
EMAIL: design@mise.gov.ki

TEMP PCR LAB BASE

CLIENT: MHMS
PROJECT NO: 032001

DWG TITLE:
PLAN, SECTION

DRAWN BY: BR
REVIEWED BY: Checker
DATE: 10/11/20
SCALE: 1:50

DRAWING NUMBER: A02
ISSUE: SK

0112 Current Projects\032001 MHMS COVID-19 Laboratory\06 Drawings\0608 TEMPORARY LAB BASE\TEMP LAB BASE.rvt 19/11/2020 8:58:54 AM