


DRAWING LIST

- A00 COVER
- A01 EXISTING AND DEMOLITION PLAN
- A02 PROPOSED PLAN
- A03 SECTIONS

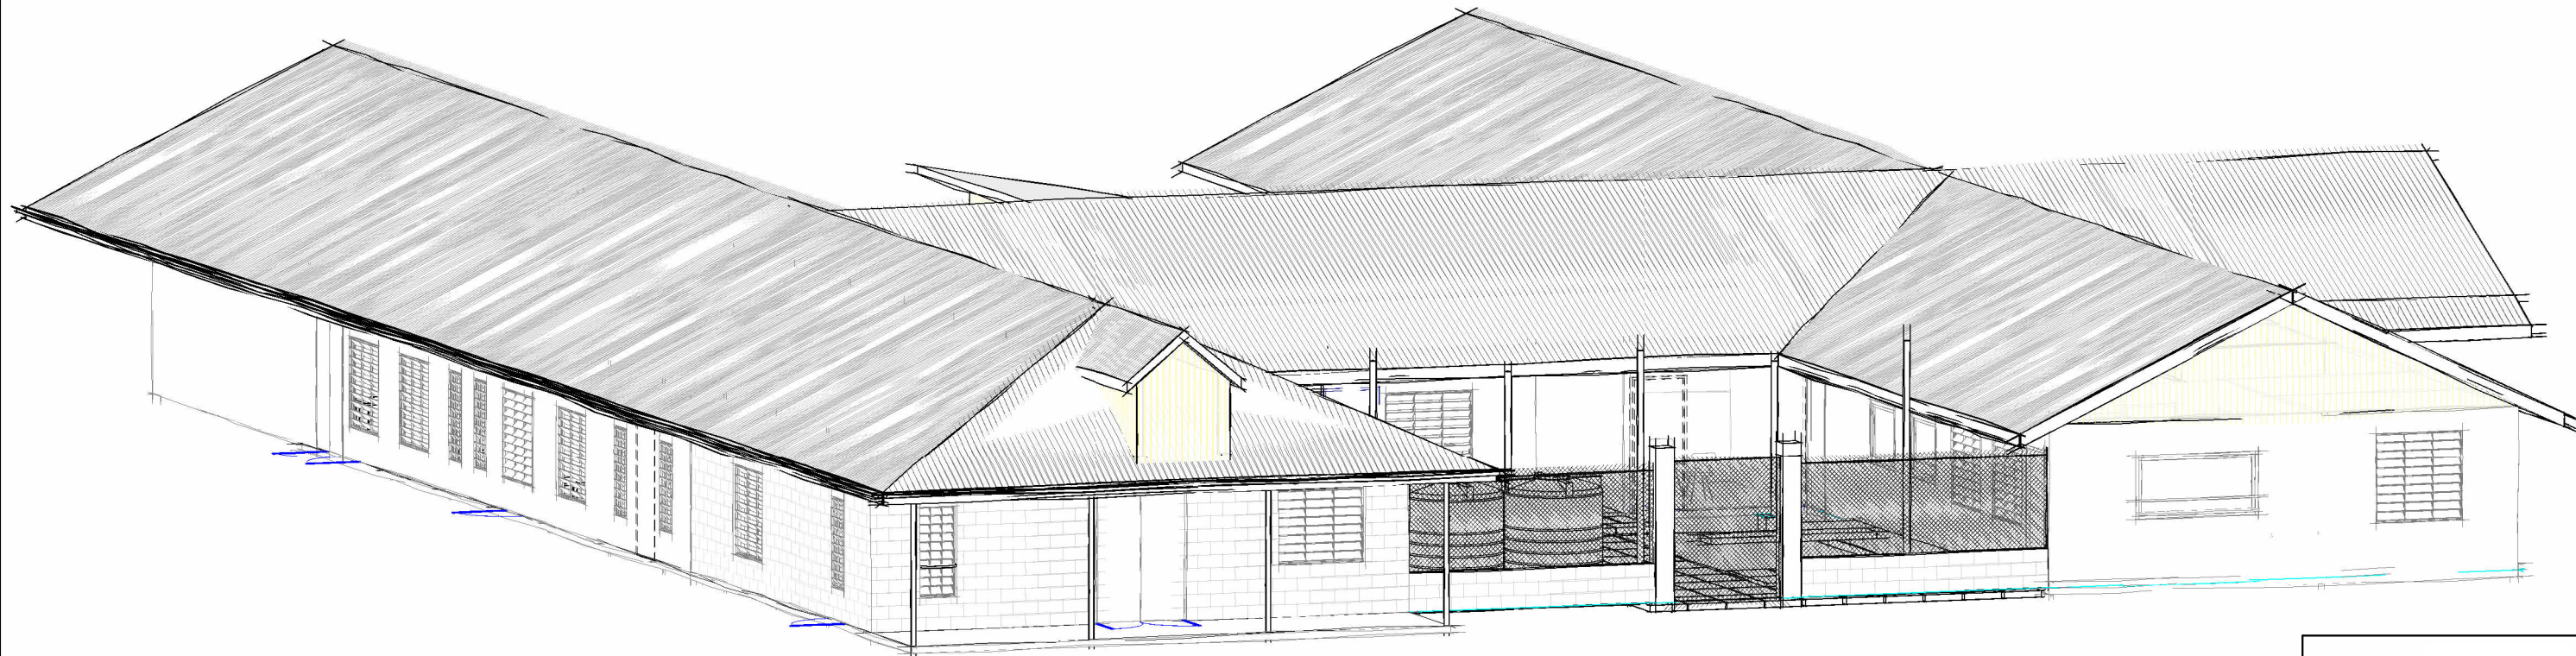

TDS

TECHNICAL DESIGN SECTION
MINISTRY OF PUBLIC WORKS & UTILITIES
PO BOX 498
BETIO, TARAWA
REPUBLIC OF KIRIBATI
CENTRAL PACIFIC
PHONE: +686 26192

OFFICE REDESIGNING

CLIENT: MWYSA
PROJECT NO: 182201


DWG TITLE:
COVER

DRAWN BY: Author
REVIEWED BY: Checker
DATE: 01/25/15
SCALE:




DRAWING NUMBER:
A00


ISSUE:

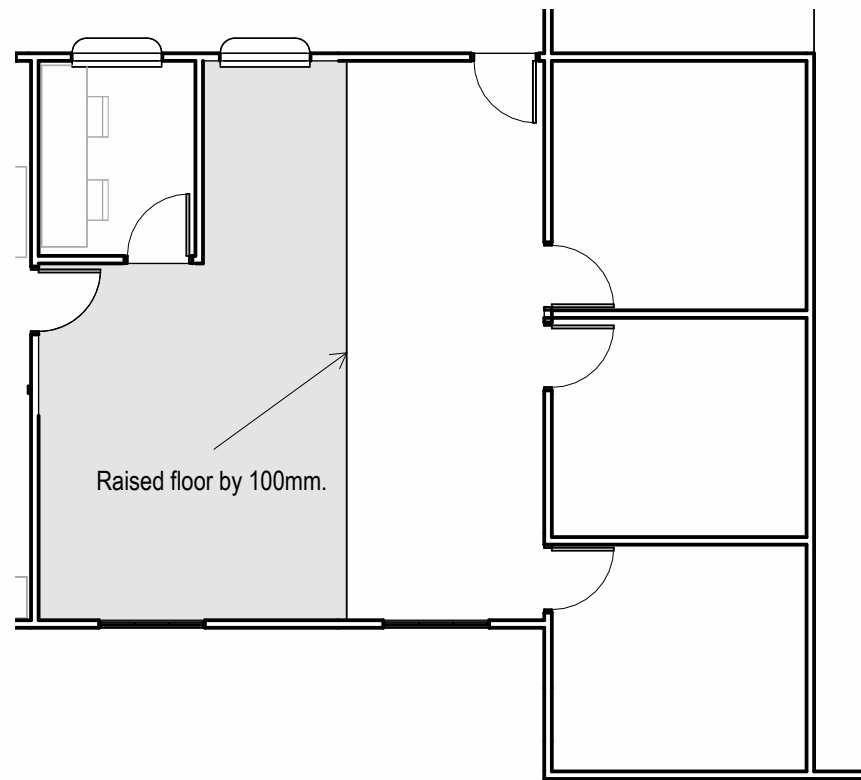

1 EXISTING PLAN
Scale: 1 : 100

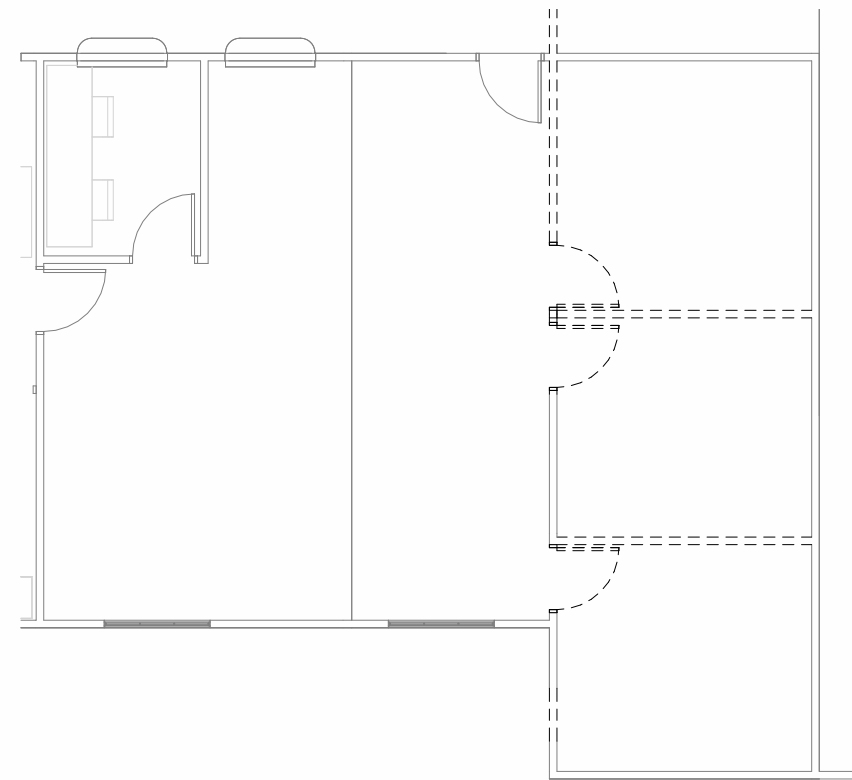

2 DEMOLITION PLAN
Scale: 1 : 100

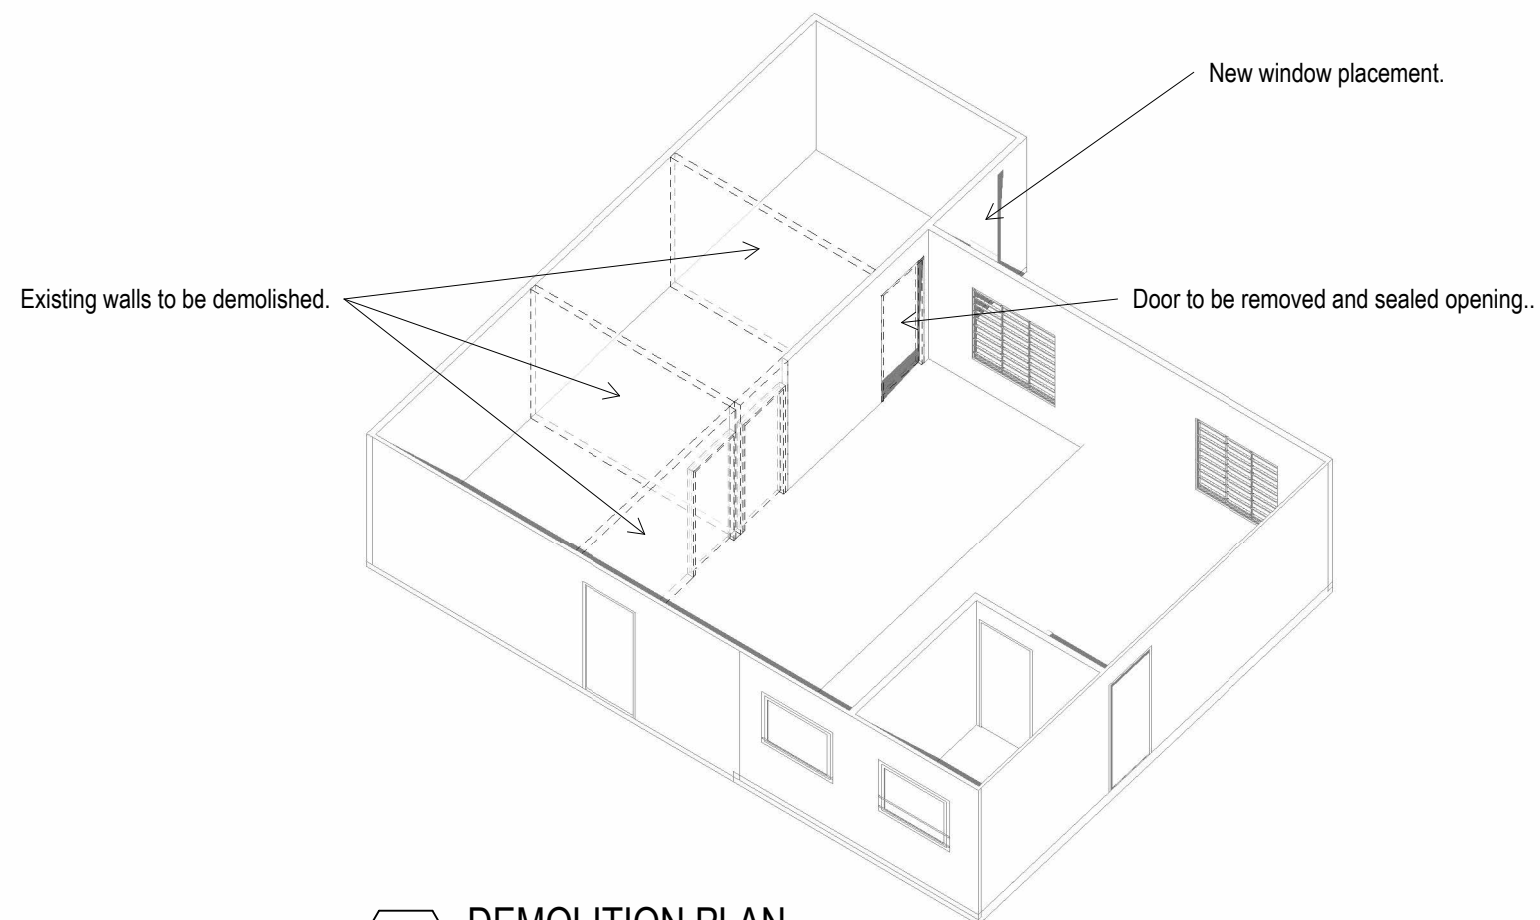

3 DEMOLITION PLAN
Scale:

ADD

TECHNICAL DESIGN SERVICES
ARCHITECTURAL UNIT
MINISTRY OF INFRASTRUCTURE &
SUSTAINABLE ENERGY
PO BOX 498
BETIO, TARAWA
REPUBLIC OF KIRIBATI
PHONE: +686 75126192
EMAIL: design@mise.gov.ki

OFFICE REDESIGNING

CLIENT: MWYSA
PROJECT NO: 182201

DWG TITLE:
**EXISTING AND
DEMOLITION PLAN**

DRAWN BY: Author
REVIEWED BY: Checker
DATE: 04/29/15
SCALE: 1 : 100

DRAWING NUMBER: ISSUE:


A01

Prelim.




RENOVATION NOTE:

- Existing floor tiles must be removed and replaced the whole area with new vinyl tile.
- Apply paint to the existing and new walls.

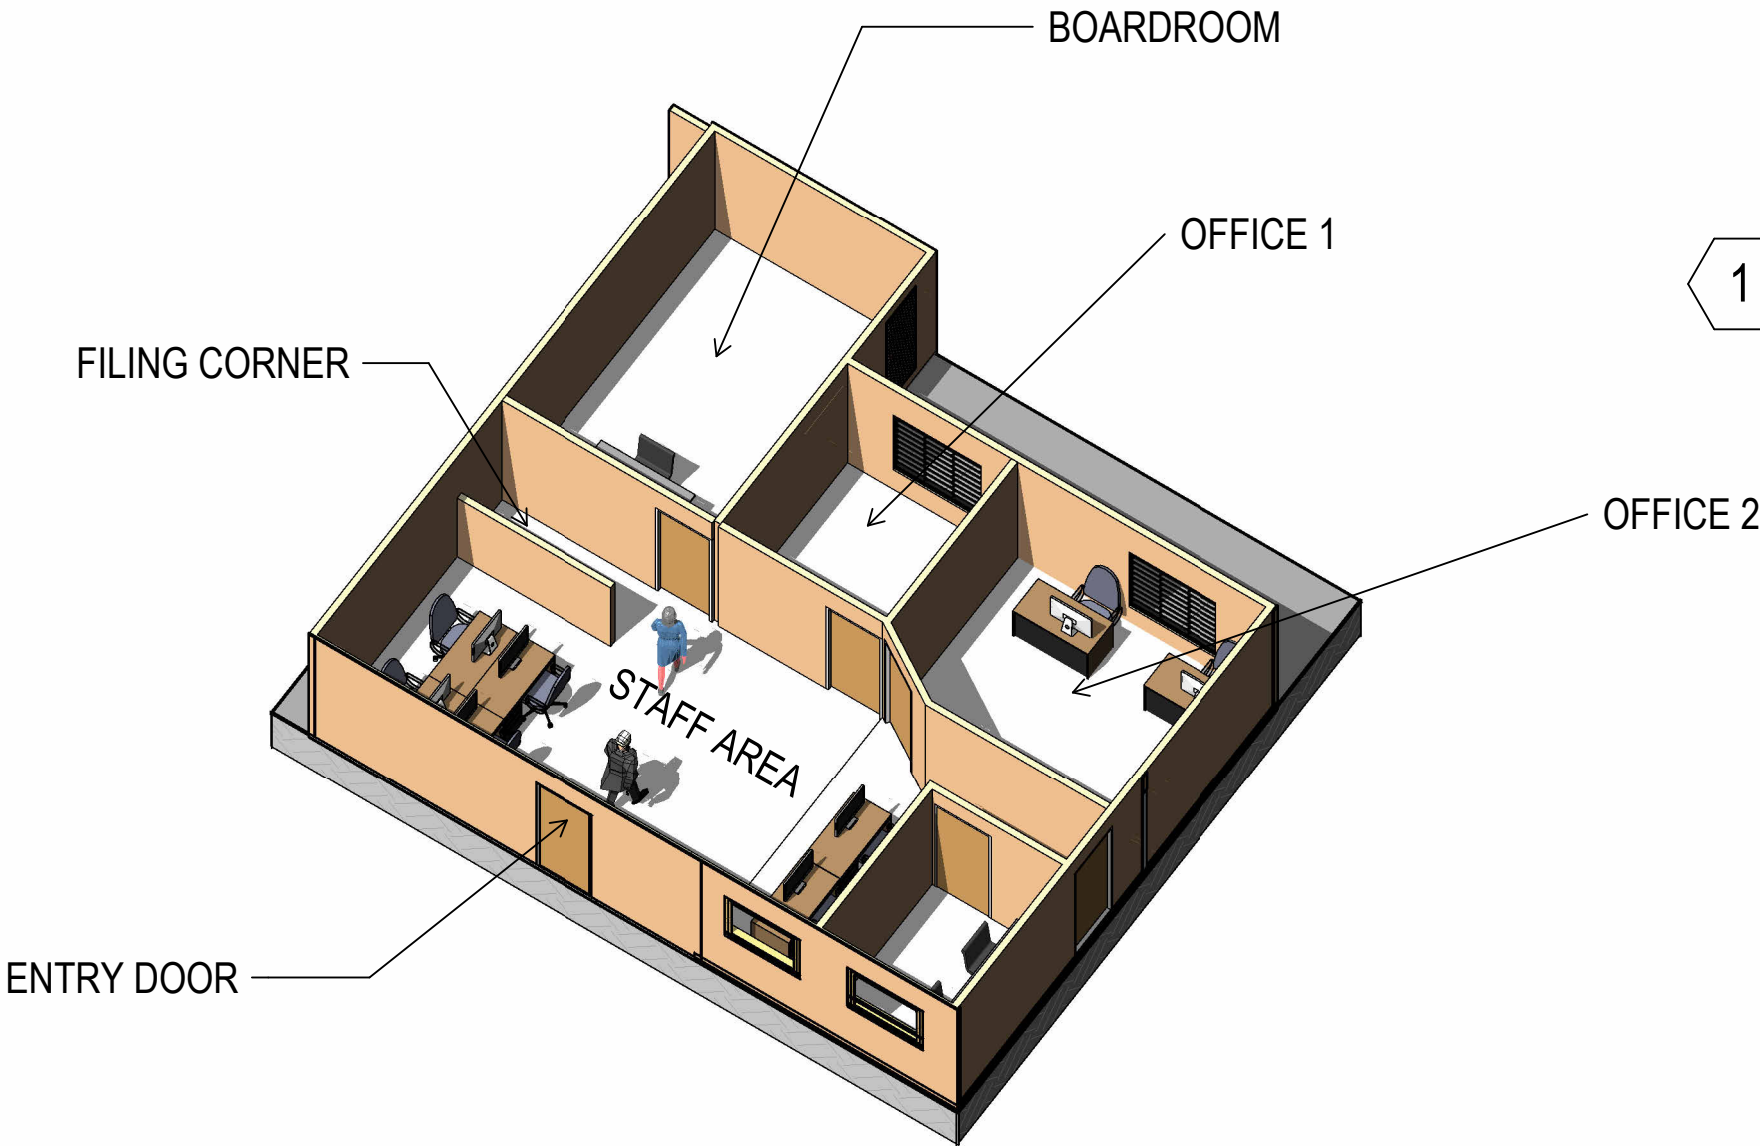

1 PROPOSED PLAN
Scale: 1 : 100

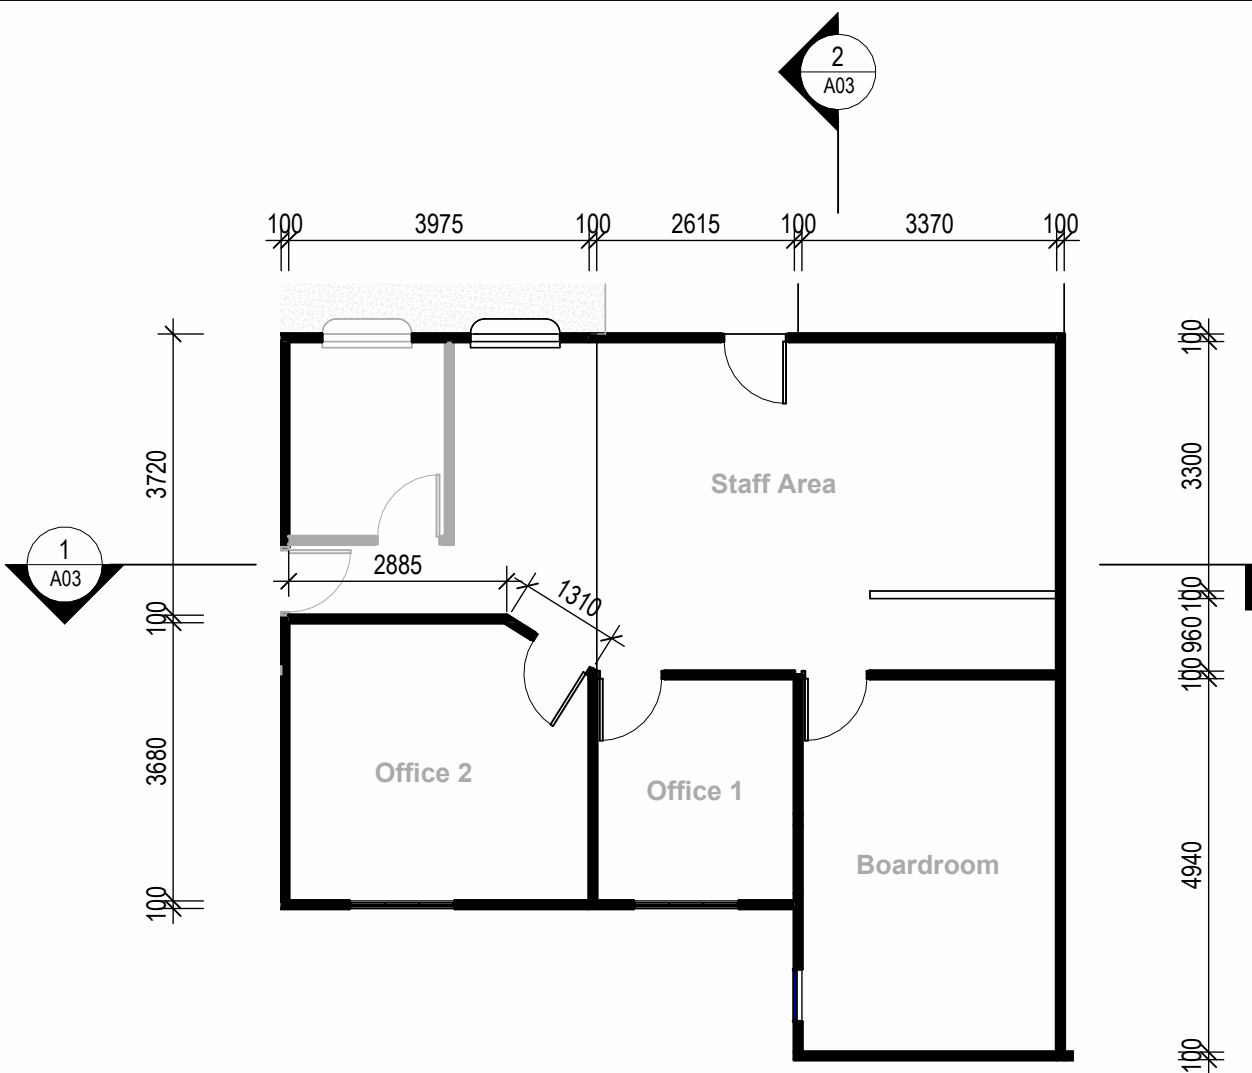

2	REVISED PRELIMINARY	26/01/15
1	PRELIMINARY ISSUE	25/01/15

ADD

TECHNICAL DESIGN SERVICES
ARCHITECTURAL UNIT
MINISTRY OF INFRASTRUCTURE &
SUSTAINABLE ENERGY
PO BOX 498
BETIO, TARAWA
REPUBLIC OF KIRIBATI
PHONE: +686 75126192
EMAIL: design@mise.gov.ki

OFFICE REDESIGNING

CLIENT: MWYSA
PROJECT NO: 182201



DWG TITLE:
PROPOSED PLAN

DRAWN BY: j.titaake
REVIEWED BY:
DATE: 15/01/16
SCALE: 1 : 100

DRAWING NUMBER: ISSUE:

A02 Prelim.



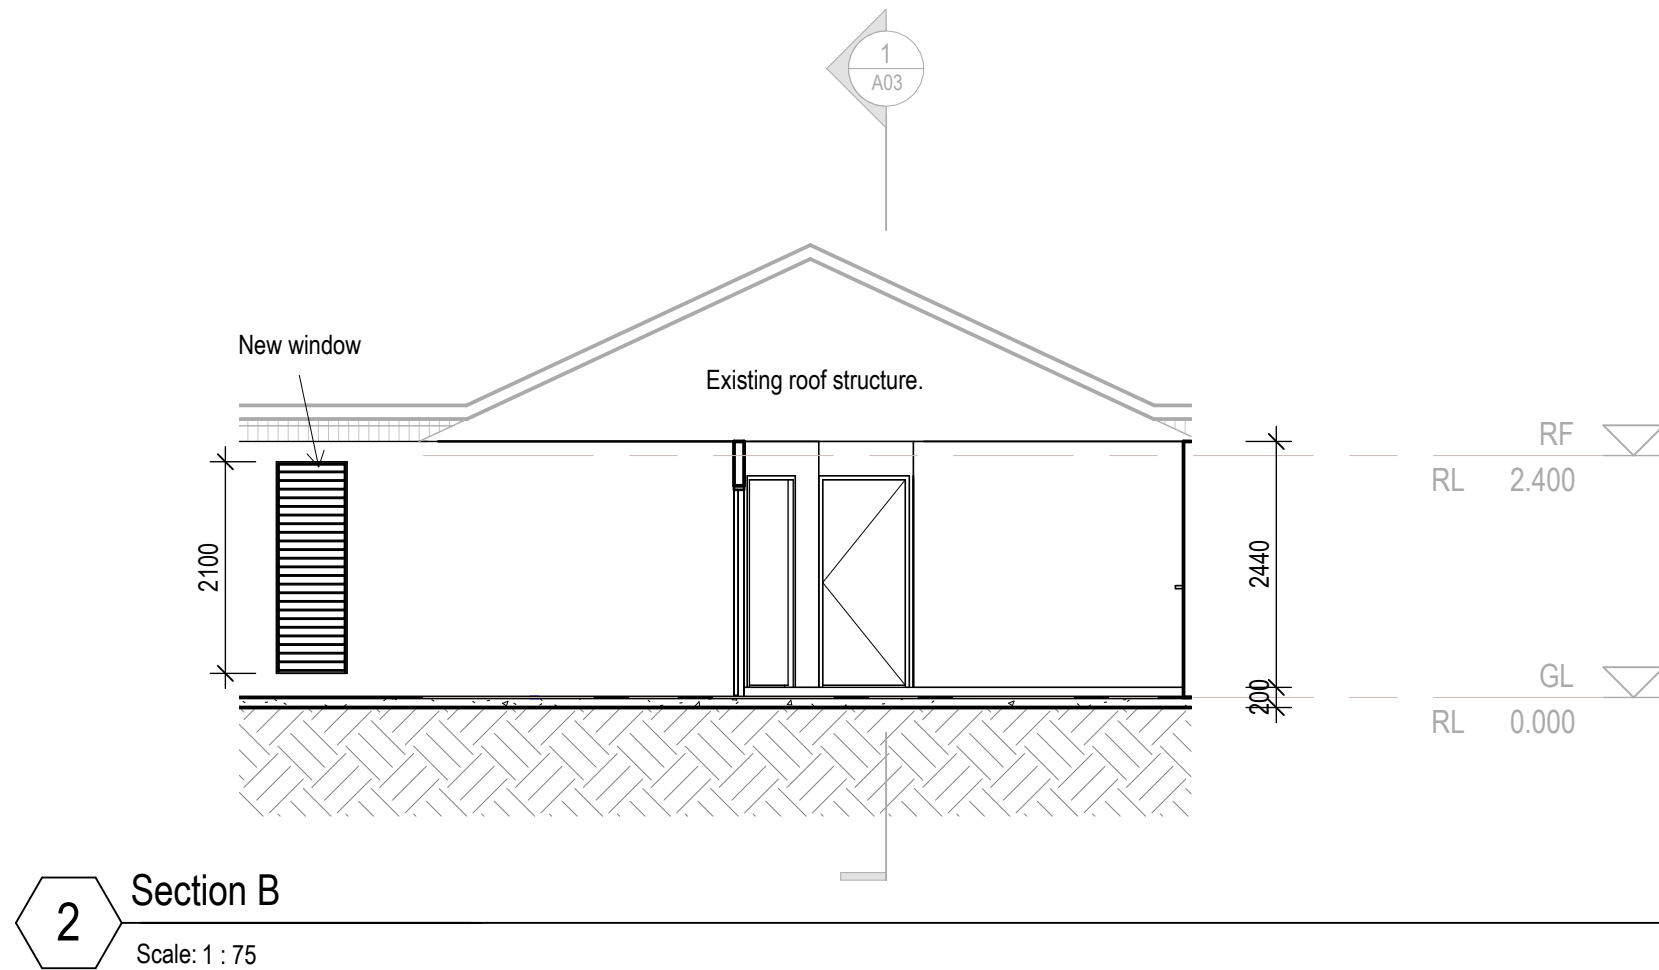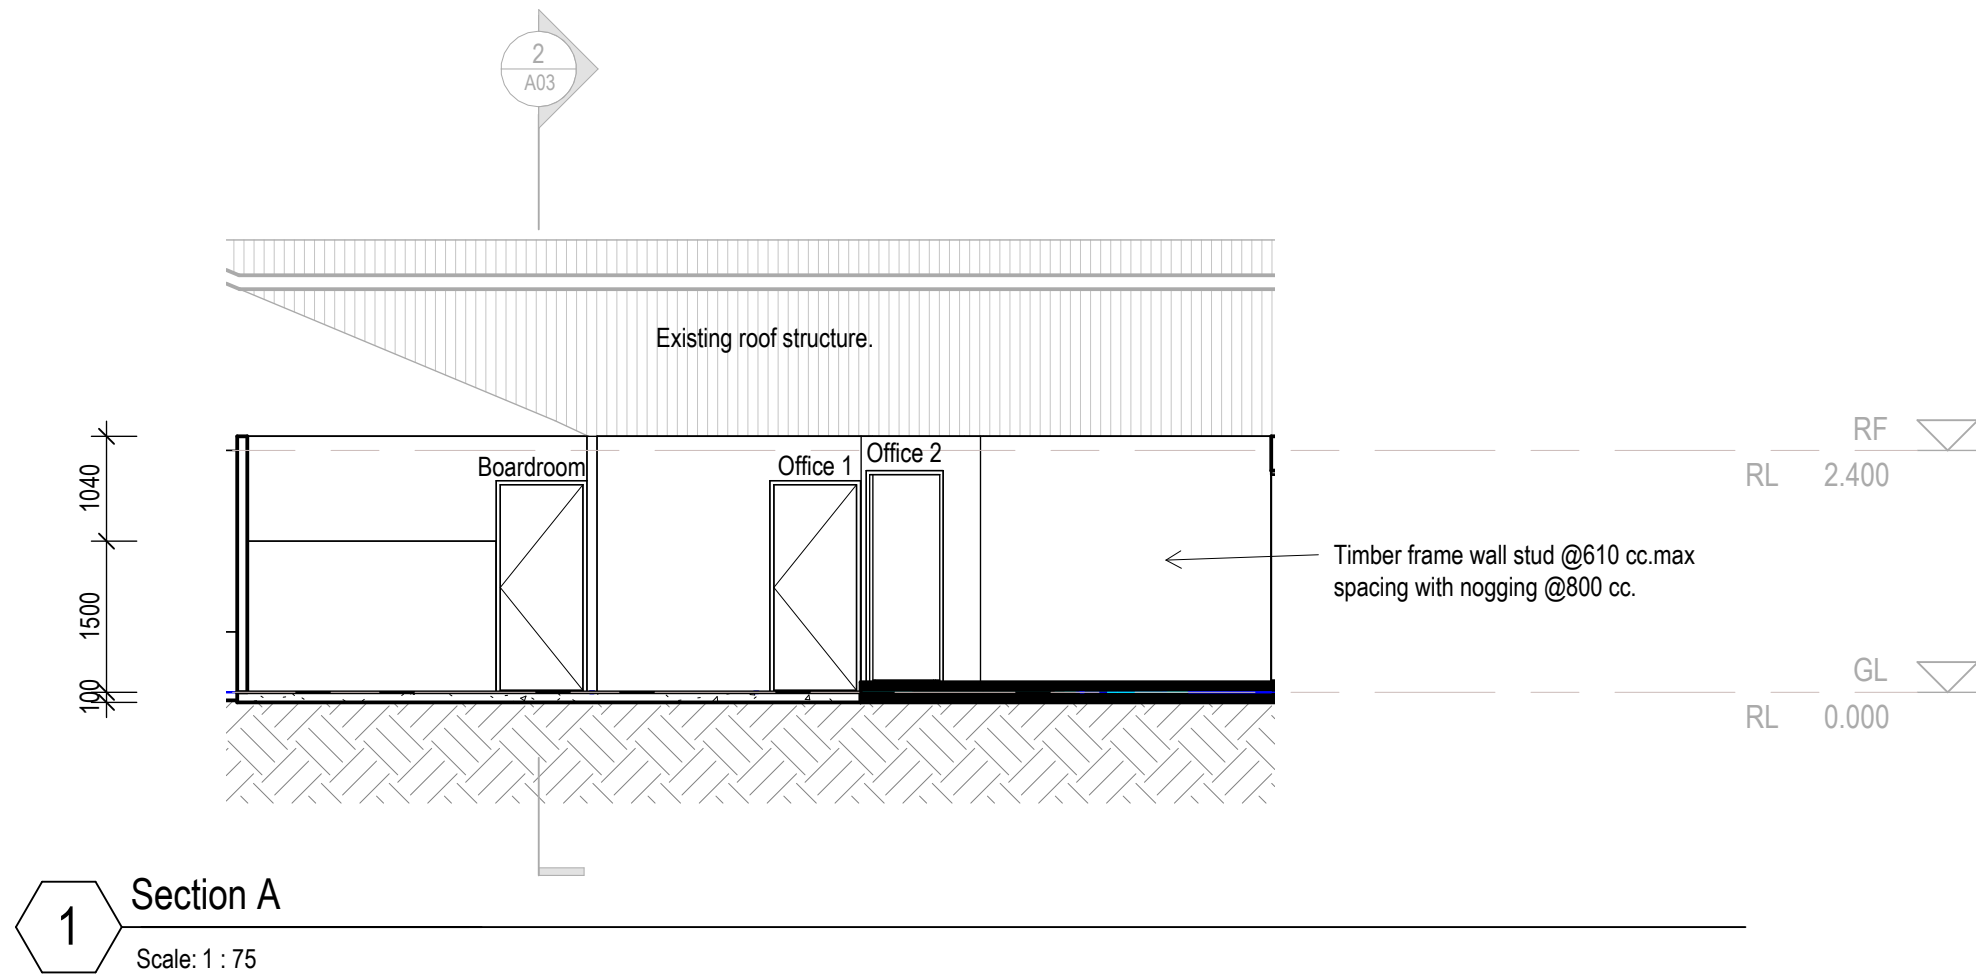

2 REVISED PRELIMINARY 26/01/15
1 PRELIMINARY ISSUE 25/01/15

TDS

TECHNICAL DESIGN SECTION
MINISTRY OF PUBLIC WORKS & UTILITIES
PO BOX 498
BETIO, TARAWA
REPUBLIC OF KIRIBATI
CENTRAL PACIFIC
PHONE: +686 26192

OFFICE REDESIGNING

CLIENT: MWYSA
PROJECT NO: 182201

DWG TITLE:
SECTIONS

DRAWN BY: Author
REVIEWED BY: Checker
DATE: 01/17/15
SCALE: 1 : 75

DRAWING NUMBER: A03
ISSUE: 2