

DRAWING LIST

- 00 COVER SHEET
- A02 FLOOR LAYOUT PLAN - LG
- A03 FLOOR LAYOUT PLAN-L1
- A20 ELEVATIONS
- A50 TYPICAL SECTION
- A300 3D VIEWS



project
OPSL NEW OFFICE

client
OPSL



architectural Design, civil & structural Engineering, build-works Costing Consultants
e: consult@DECons@gmail.com | m: +686 73069657 | facebook: DECons page

OPSL NEW OFFICE

CLIENT: OPSL
PROJECT NO: GB2306


DWG TITLE:
COVER SHEET

ARCHITECT: tteb
ENGINEER:
DATE: 22/08/23
SCALE:


DRAWING NUMBER: 00
ISSUE: Preliminary

COPYRIGHT
All rights reserved. This drawing set or any part of it shall not be reproduced or used in any manner whatsoever without the express written permission of **DECons**.

G:\GB\GB2306 - OPSL New Office_2023\16_Purged.rvt
22/08/2023 1:55:20 pm

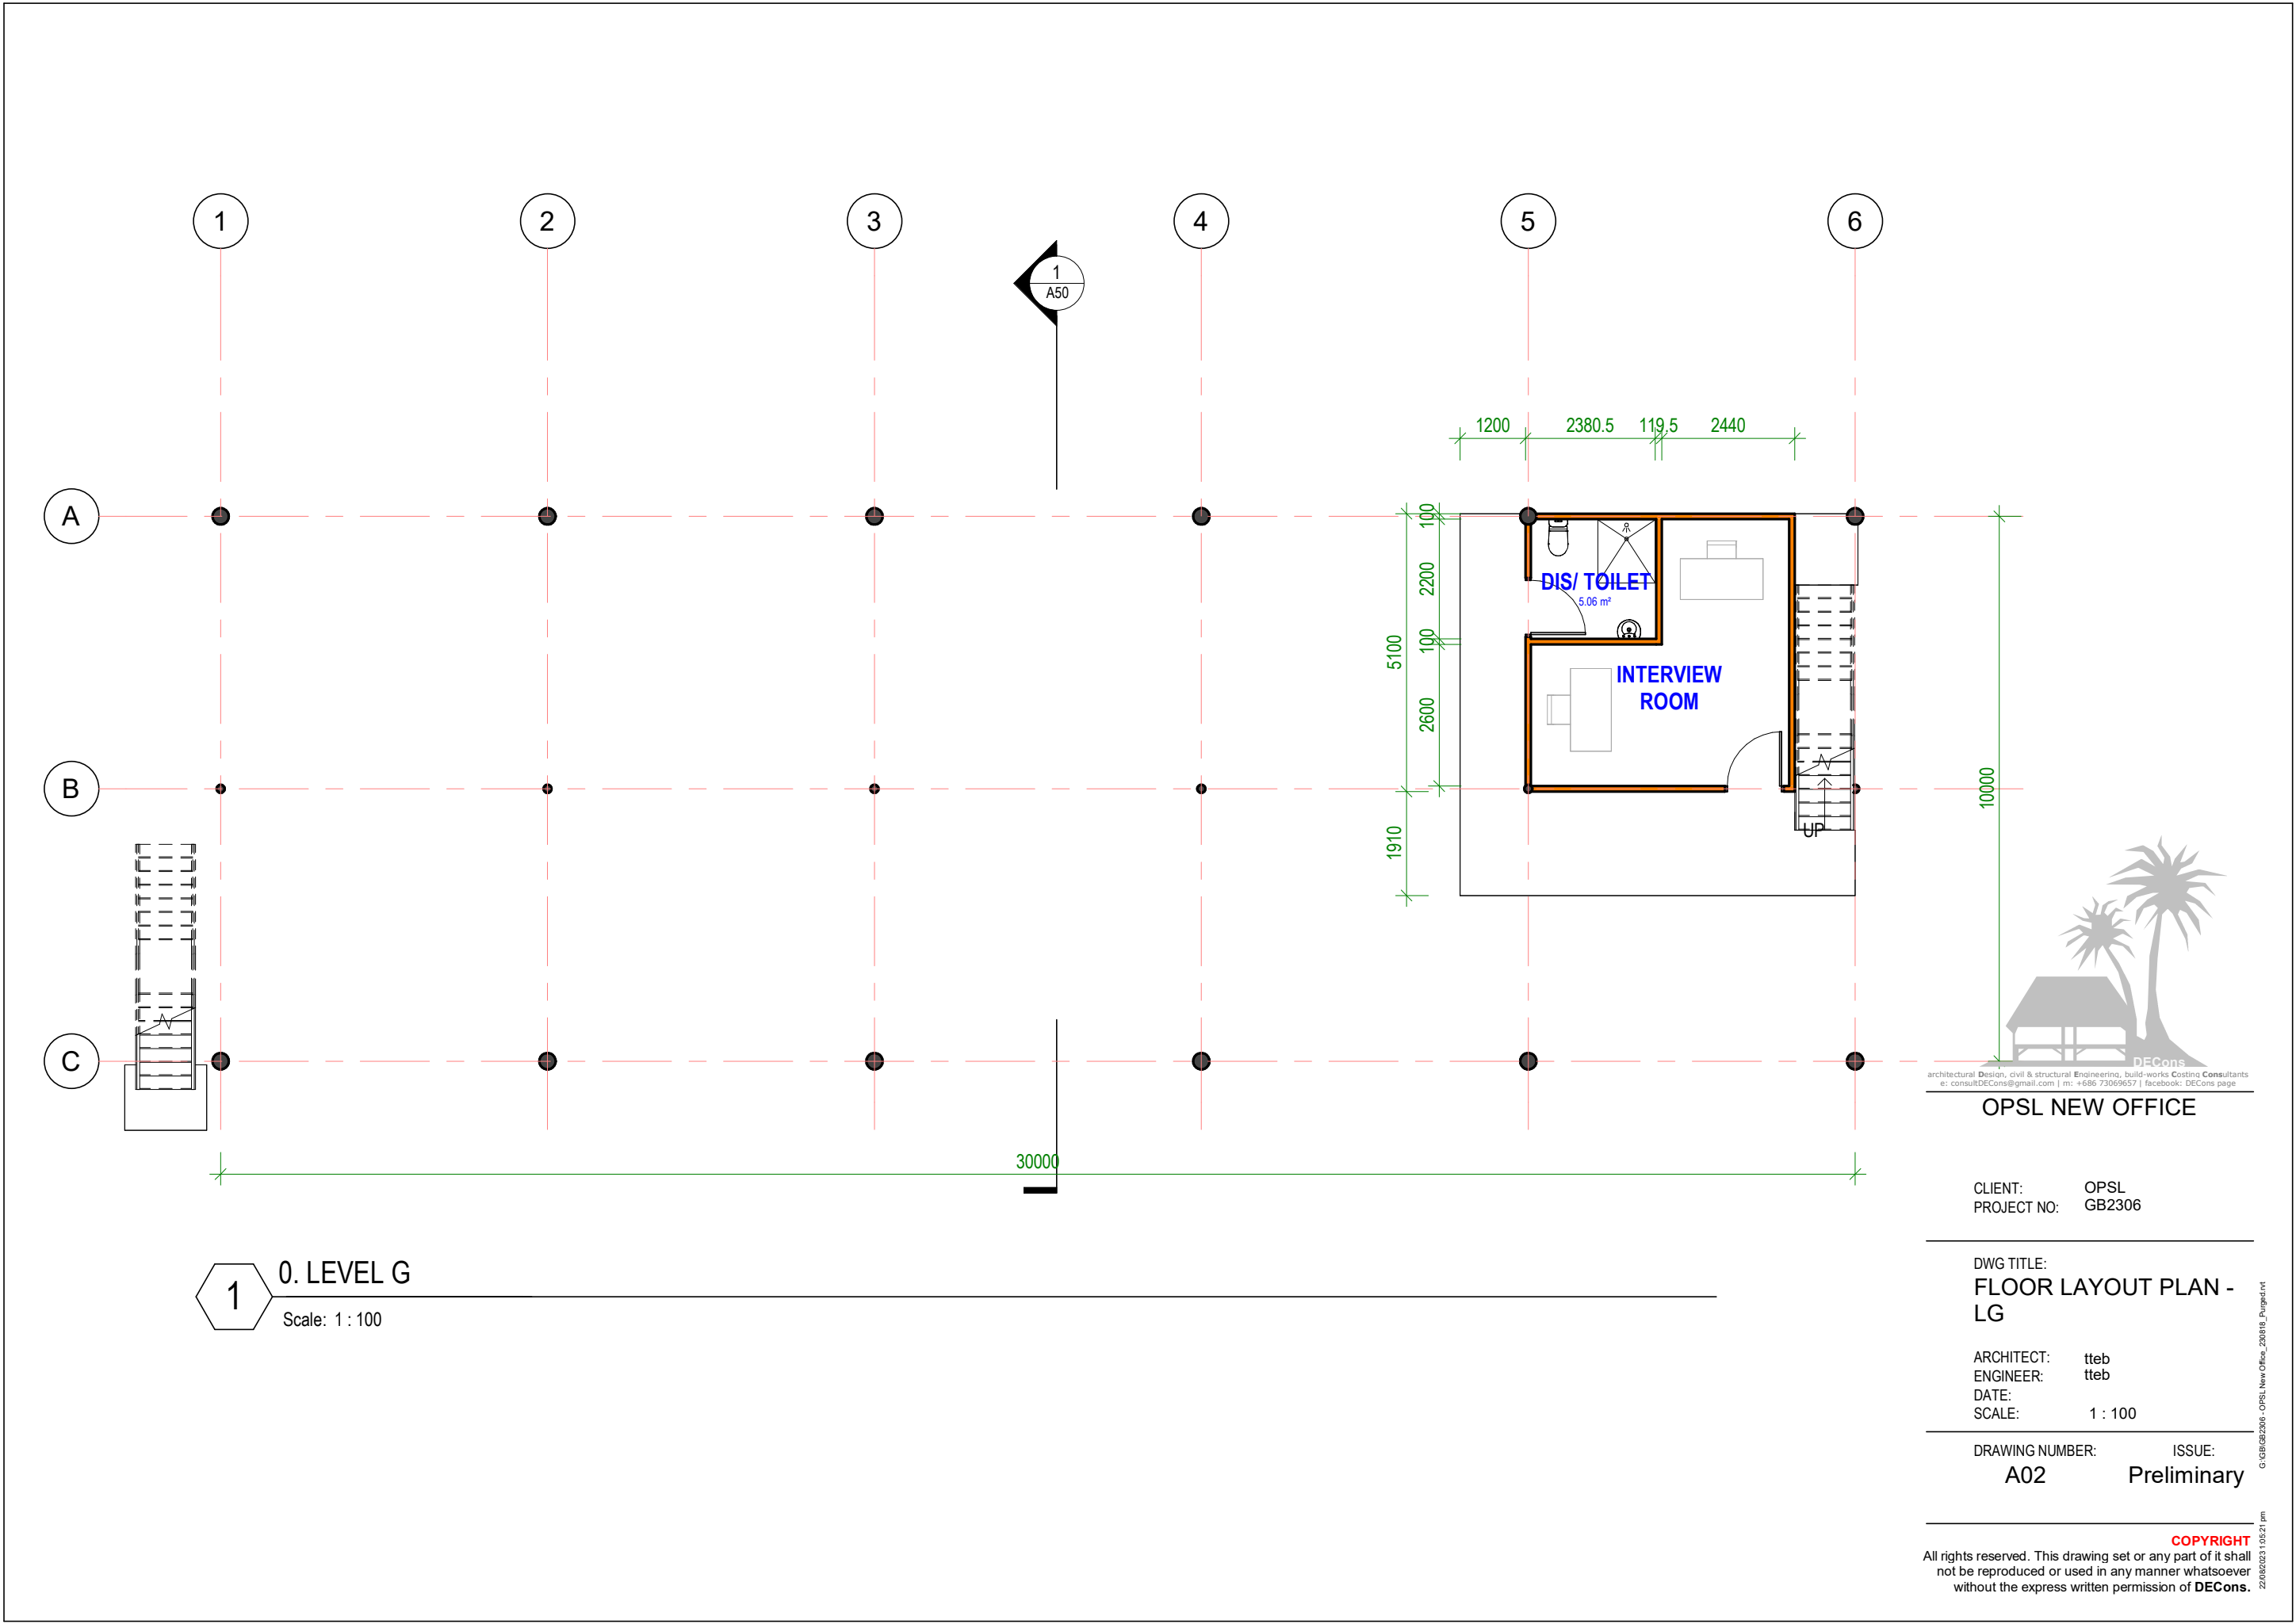

1 0. LEVEL G
Scale: 1 : 100

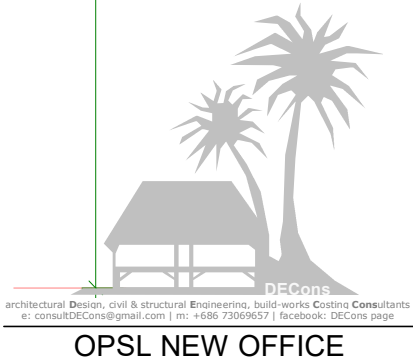

OPSL NEW OFFICE

CLIENT: OPSL
PROJECT NO: GB2306



DWG TITLE:
FLOOR LAYOUT PLAN -
LG

ARCHITECT: tteb
ENGINEER: tteb
DATE:
SCALE: 1 : 100


DRAWING NUMBER: A02
ISSUE: Preliminary

COPYRIGHT
All rights reserved. This drawing set or any part of it shall not be reproduced or used in any manner whatsoever without the express written permission of **DECons**.

G:\GB\GB2306 - OPSL New Office_201816_P\p\p.dwg

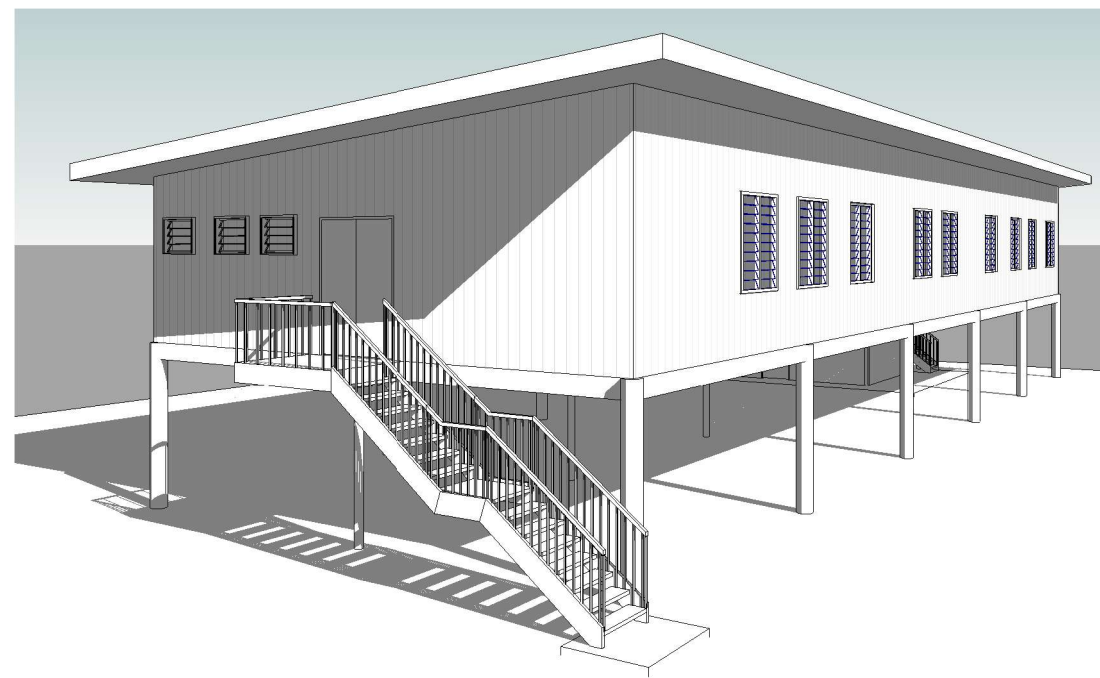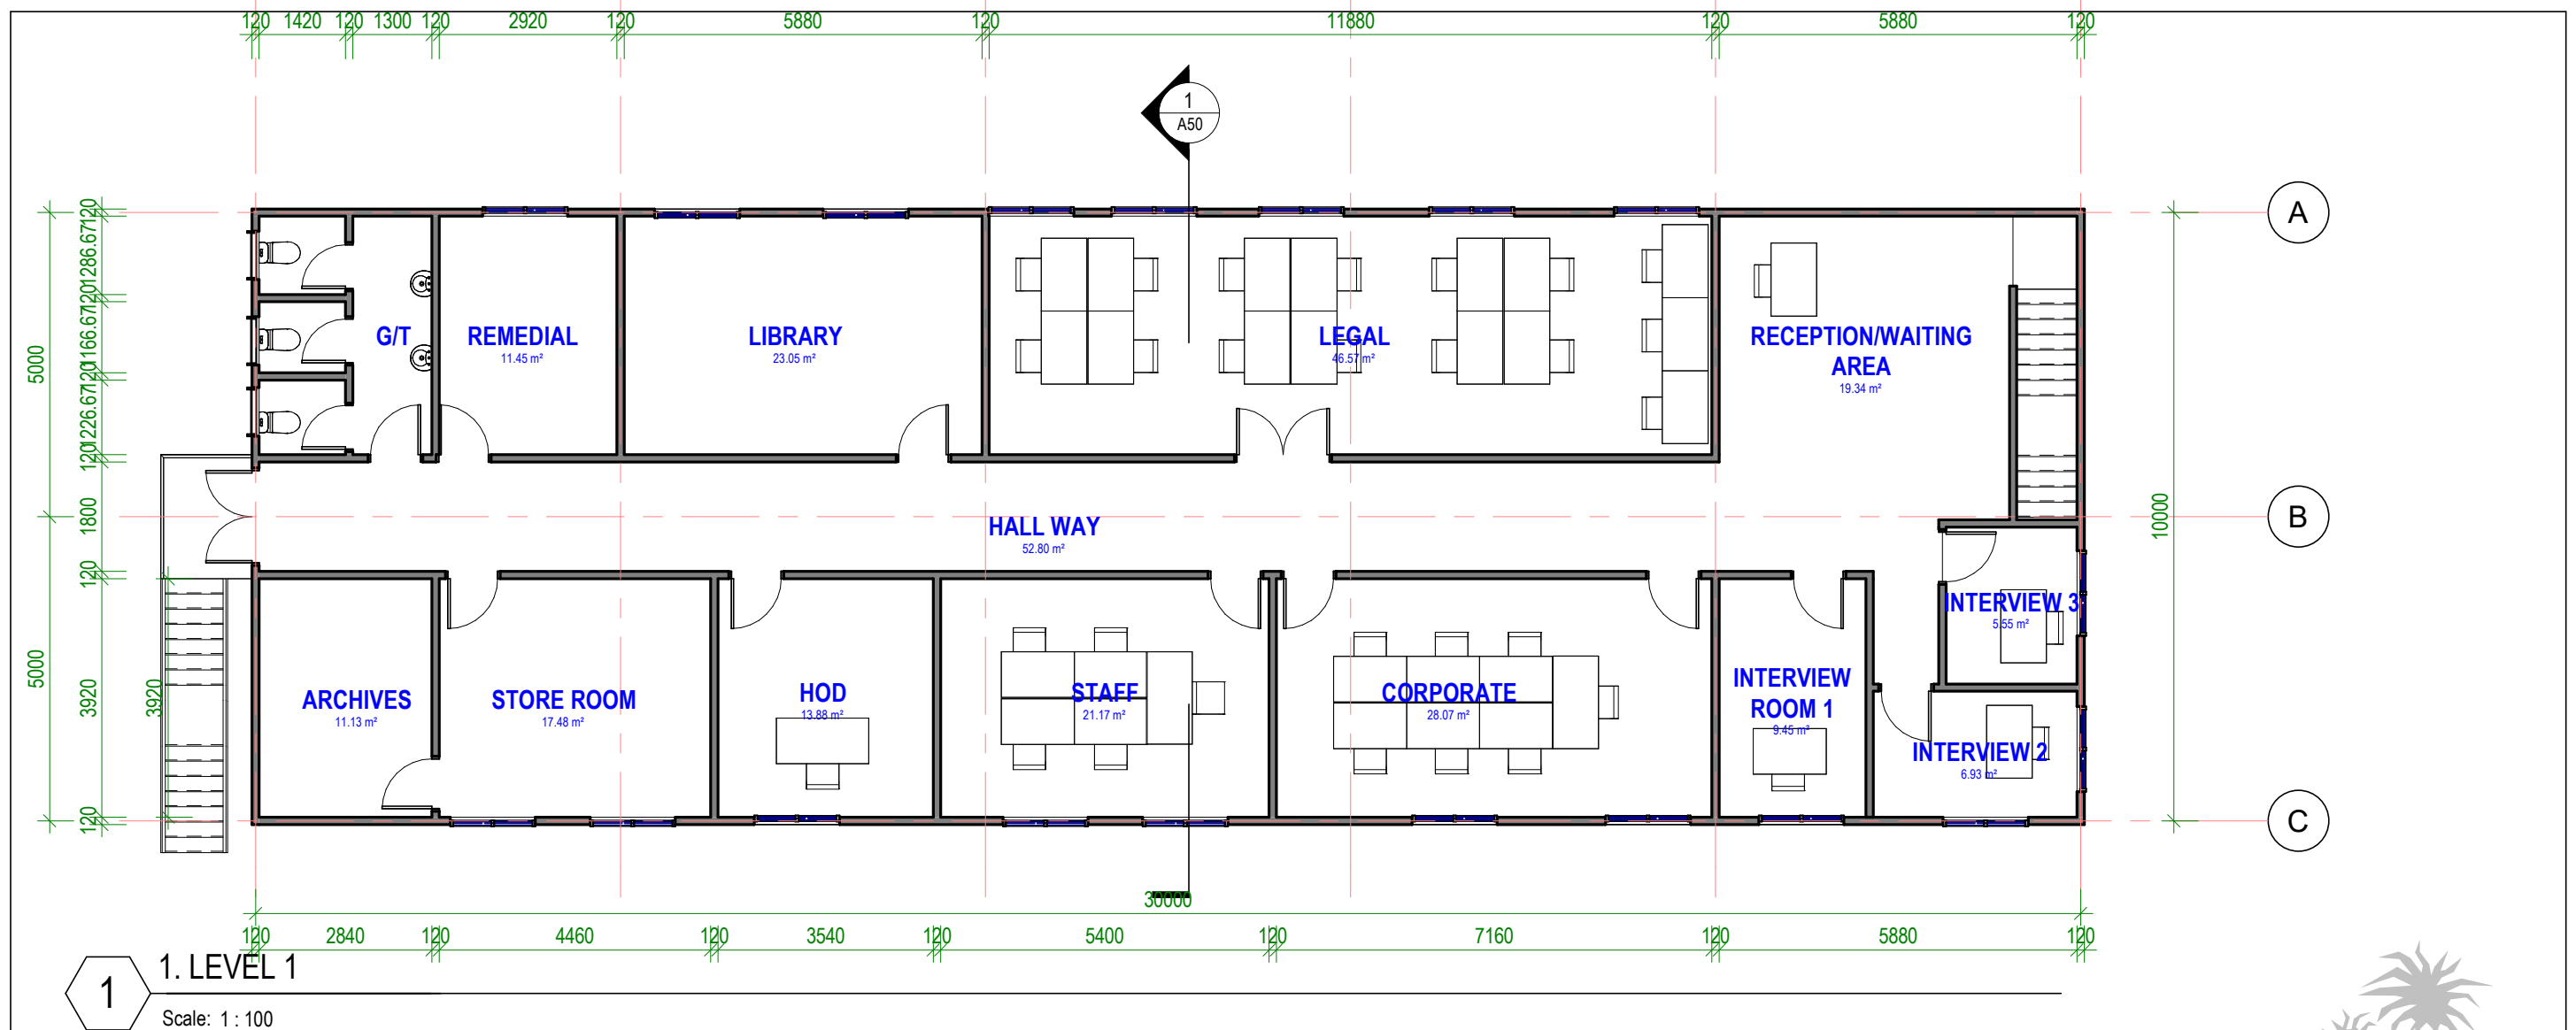

2 PERSPECTIVE VIEW 1
Scale:

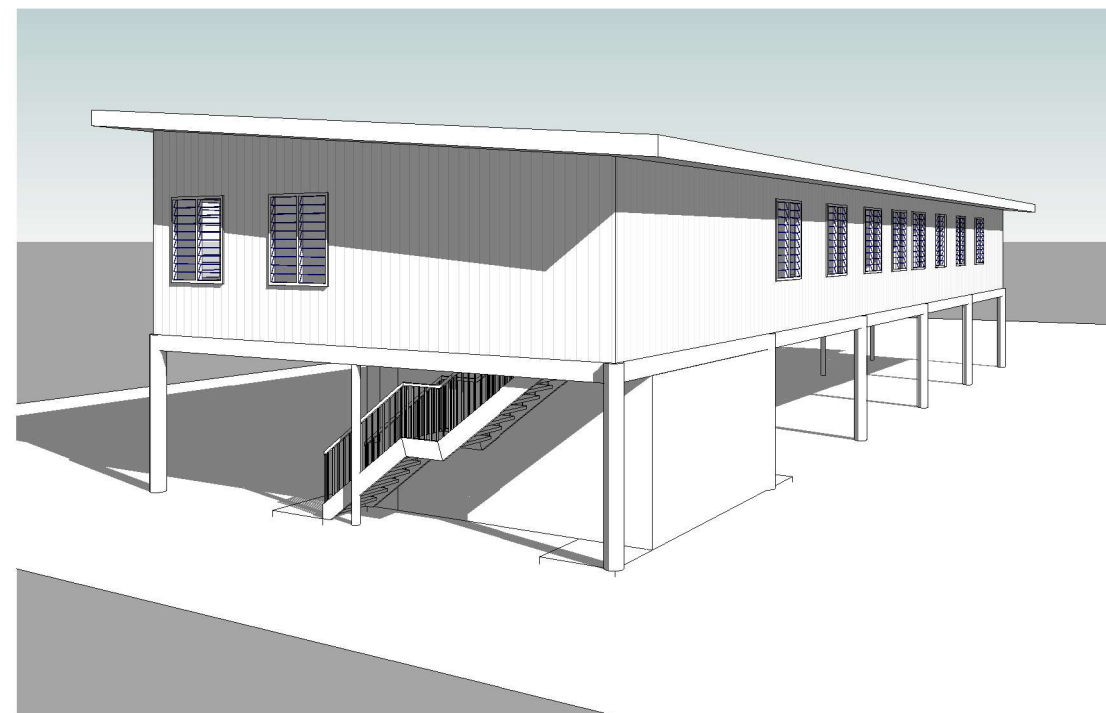

3 PERSPECTIVE VIEW 2
Scale:



OPSL NEW OFFICE

CLIENT: OPSP
PROJECT NO: GB2306


DWG TITLE:
FLOOR LAYOUT
PLAN-L1

DRAWN by: Author
REVIEWED by: Checker
DATE: 08/18/23
SCALE: 1 : 100


DRAWING NUMBER:
ISSUE:
A03 Preliminary

COPYRIGHT
All rights reserved. This drawing set or any part of it shall not be reproduced or used in any manner whatsoever without the express written permission of DECons.


G:\GB\GB2306 - OPSL New Office_2023\16_23_Plan.dwg

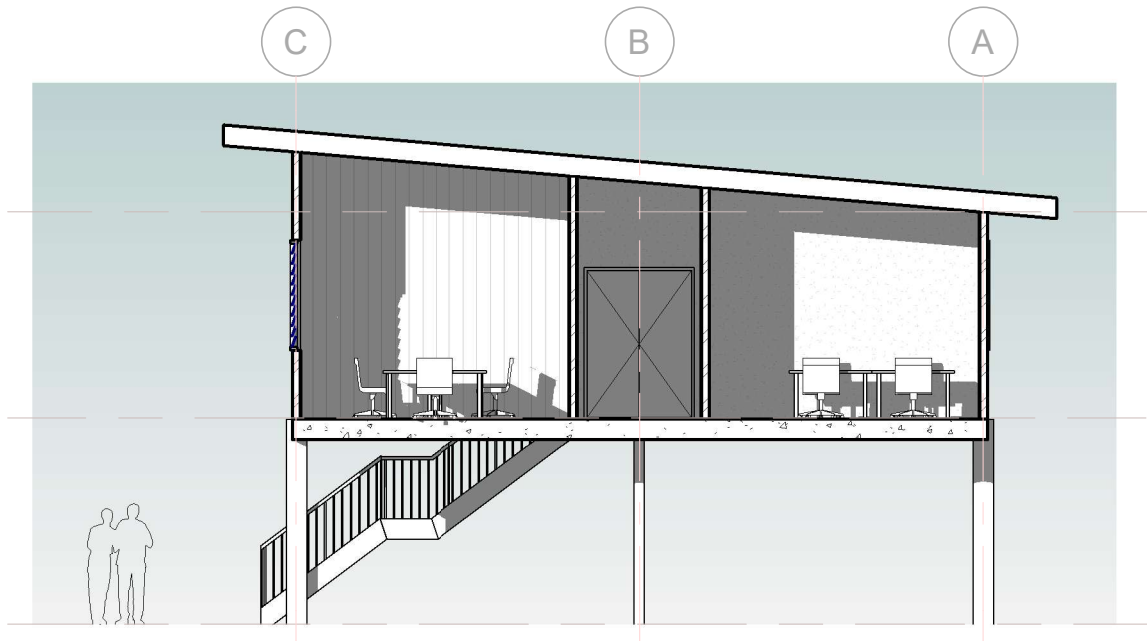


1 ELEVATION 1
Scale: 1 : 100

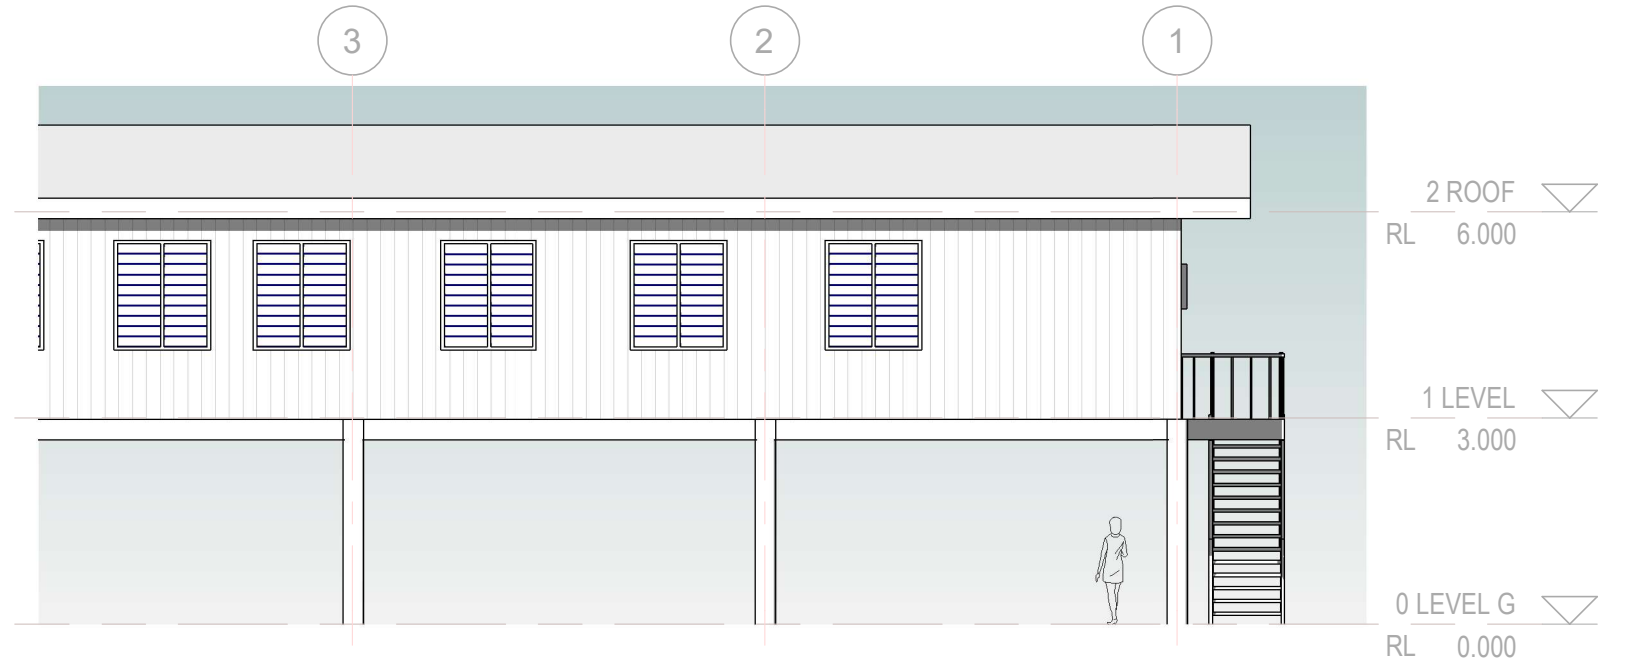

2 ELEVATION 2
Scale: 1 : 100

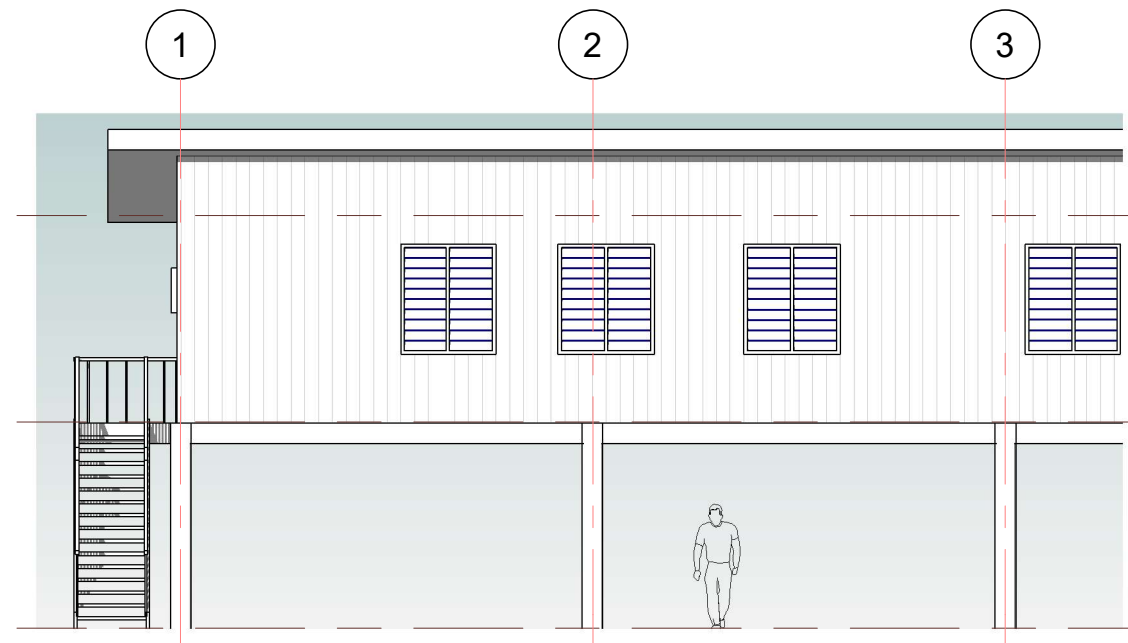

3 ELEVATION 3
Scale: 1 : 100

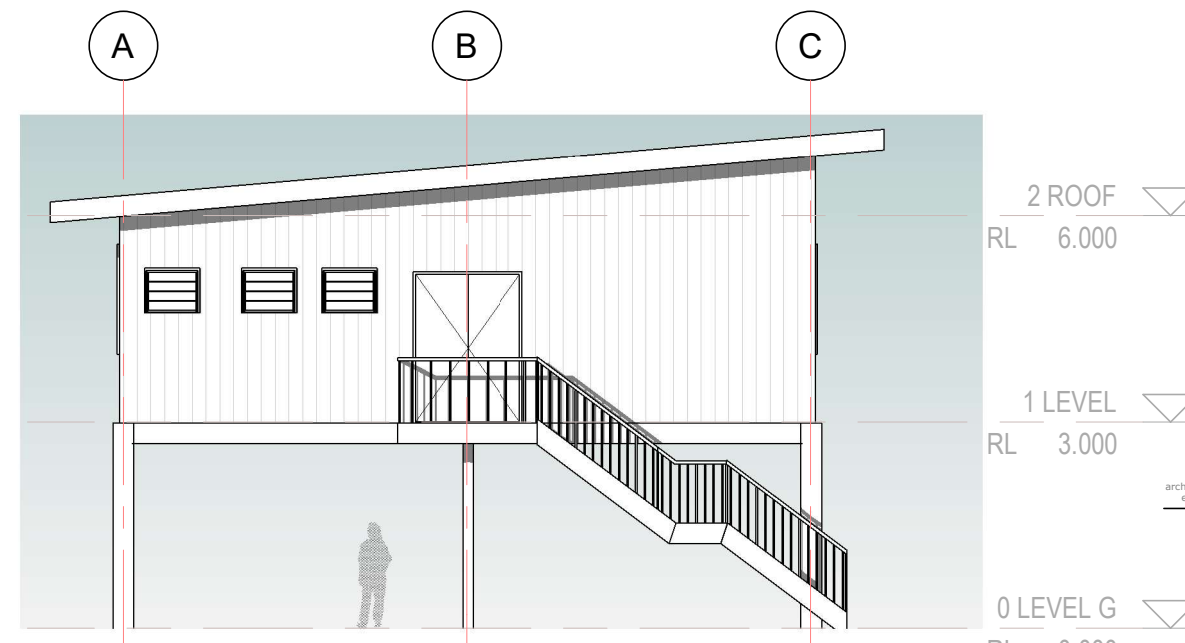

4 ELEVATION 4
Scale: 1 : 100



CLIENT: OPSL
PROJECT NO: GB2306


DWG TITLE:
ELEVATIONS

ARCHITECT: tteb
ENGINEER: tteb
DATE: 22/08/23
SCALE: 1 : 100

DRAWING NUMBER: **A20** ISSUE: **Preliminary**

COPYRIGHT
All rights reserved. This drawing set or any part of it shall not be reproduced or used in any manner whatsoever without the express written permission of **DECons**.

G:\GB\GB2306 - OPSL New Office_2023\15-24 pm

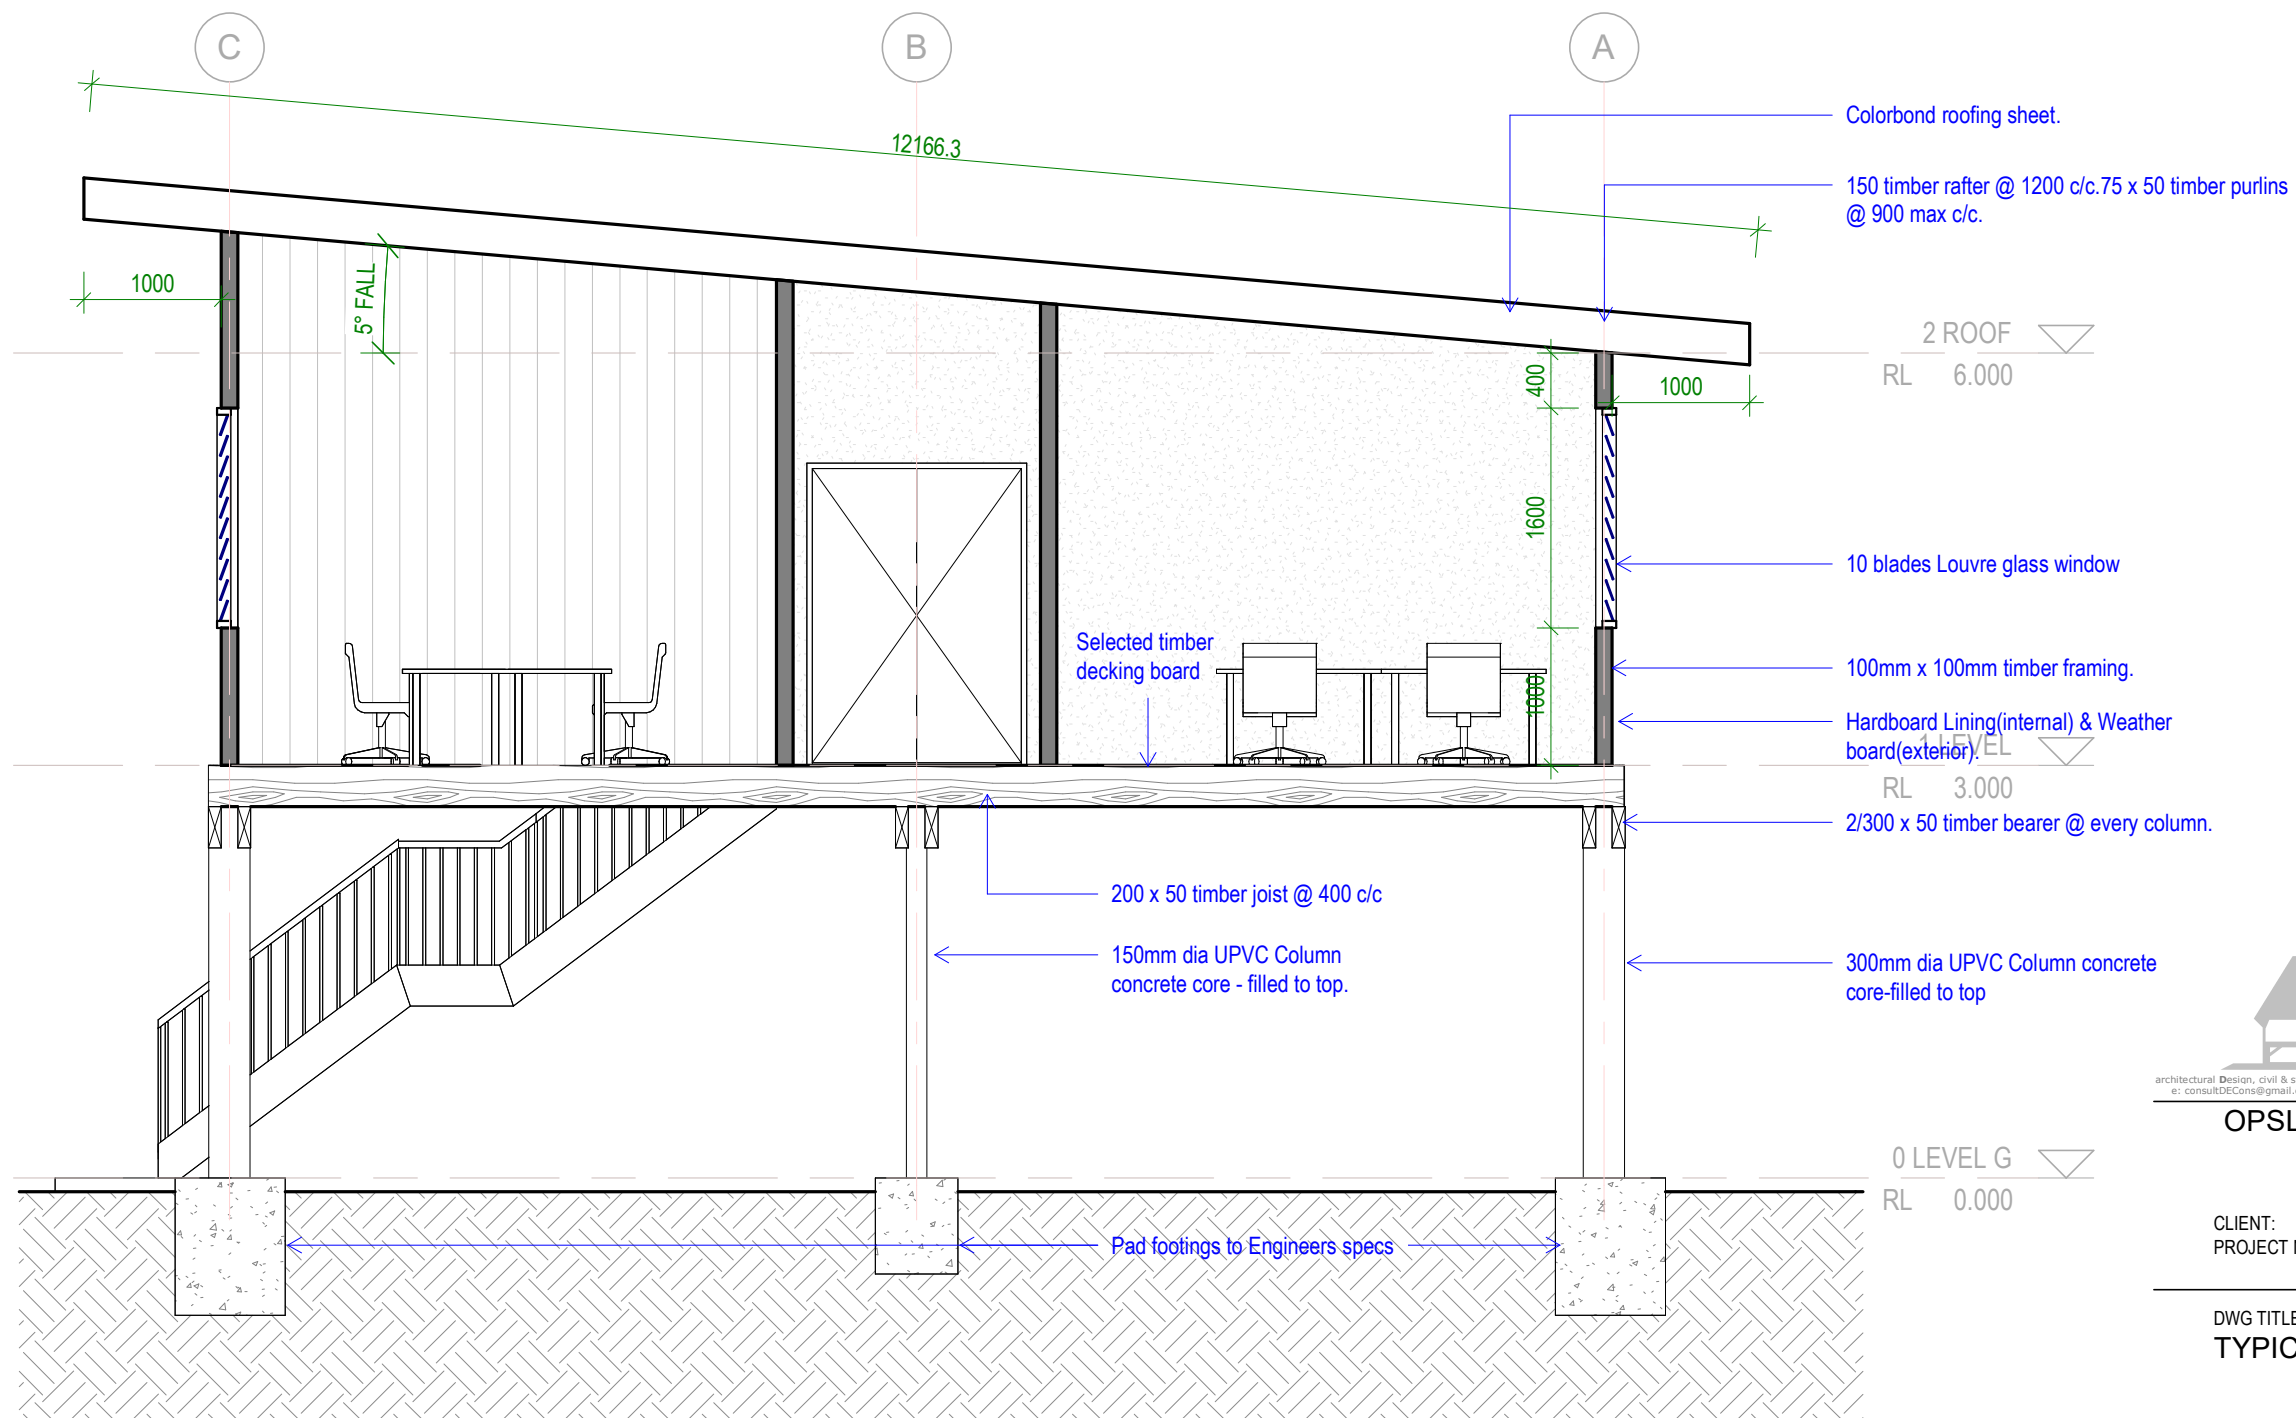

1 TYPICAL SECTION
Scale: 1 : 50



OPSL NEW OFFICE

CLIENT: OPSL
PROJECT NO: GB2306


DWG TITLE:
TYPICAL SECTION

ARCHITECT: tteb
ENGINEER: tteb
DATE: 22/08/23
SCALE: 1 : 50

DRAWING NUMBER: A50
ISSUE: Preliminary

COPYRIGHT
All rights reserved. This drawing set or any part of it shall not be reproduced or used in any manner whatsoever without the express written permission of **DECons**.

G:\GB\GB2306 - OPSL New Office_2023\16_Purged.rvt

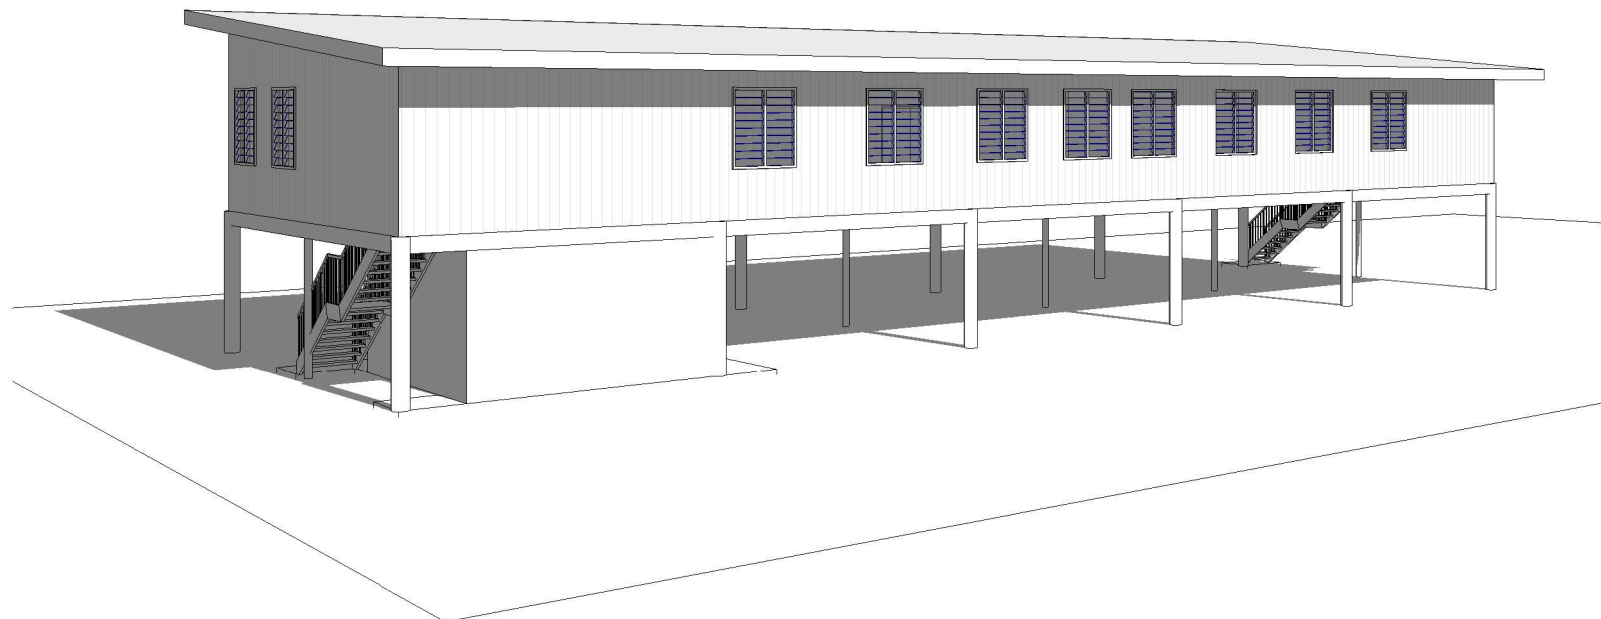

OPSL NEW OFFICE

CLIENT: OPSL
PROJECT NO: GB2306

DWG TITLE:
3D VIEWS

ARCHITECT: tteb
ENGINEER: tteb
DATE: 22/08/23
SCALE:

DRAWING NUMBER: A300
ISSUE: Preliminary

COPYRIGHT
All rights reserved. This drawing set or any part of it shall not be reproduced or used in any manner whatsoever without the express written permission of **DECons**.

G:\GB\GB2306 - OPSL New Office_2023\16_08_23_Preliminary.dwg