


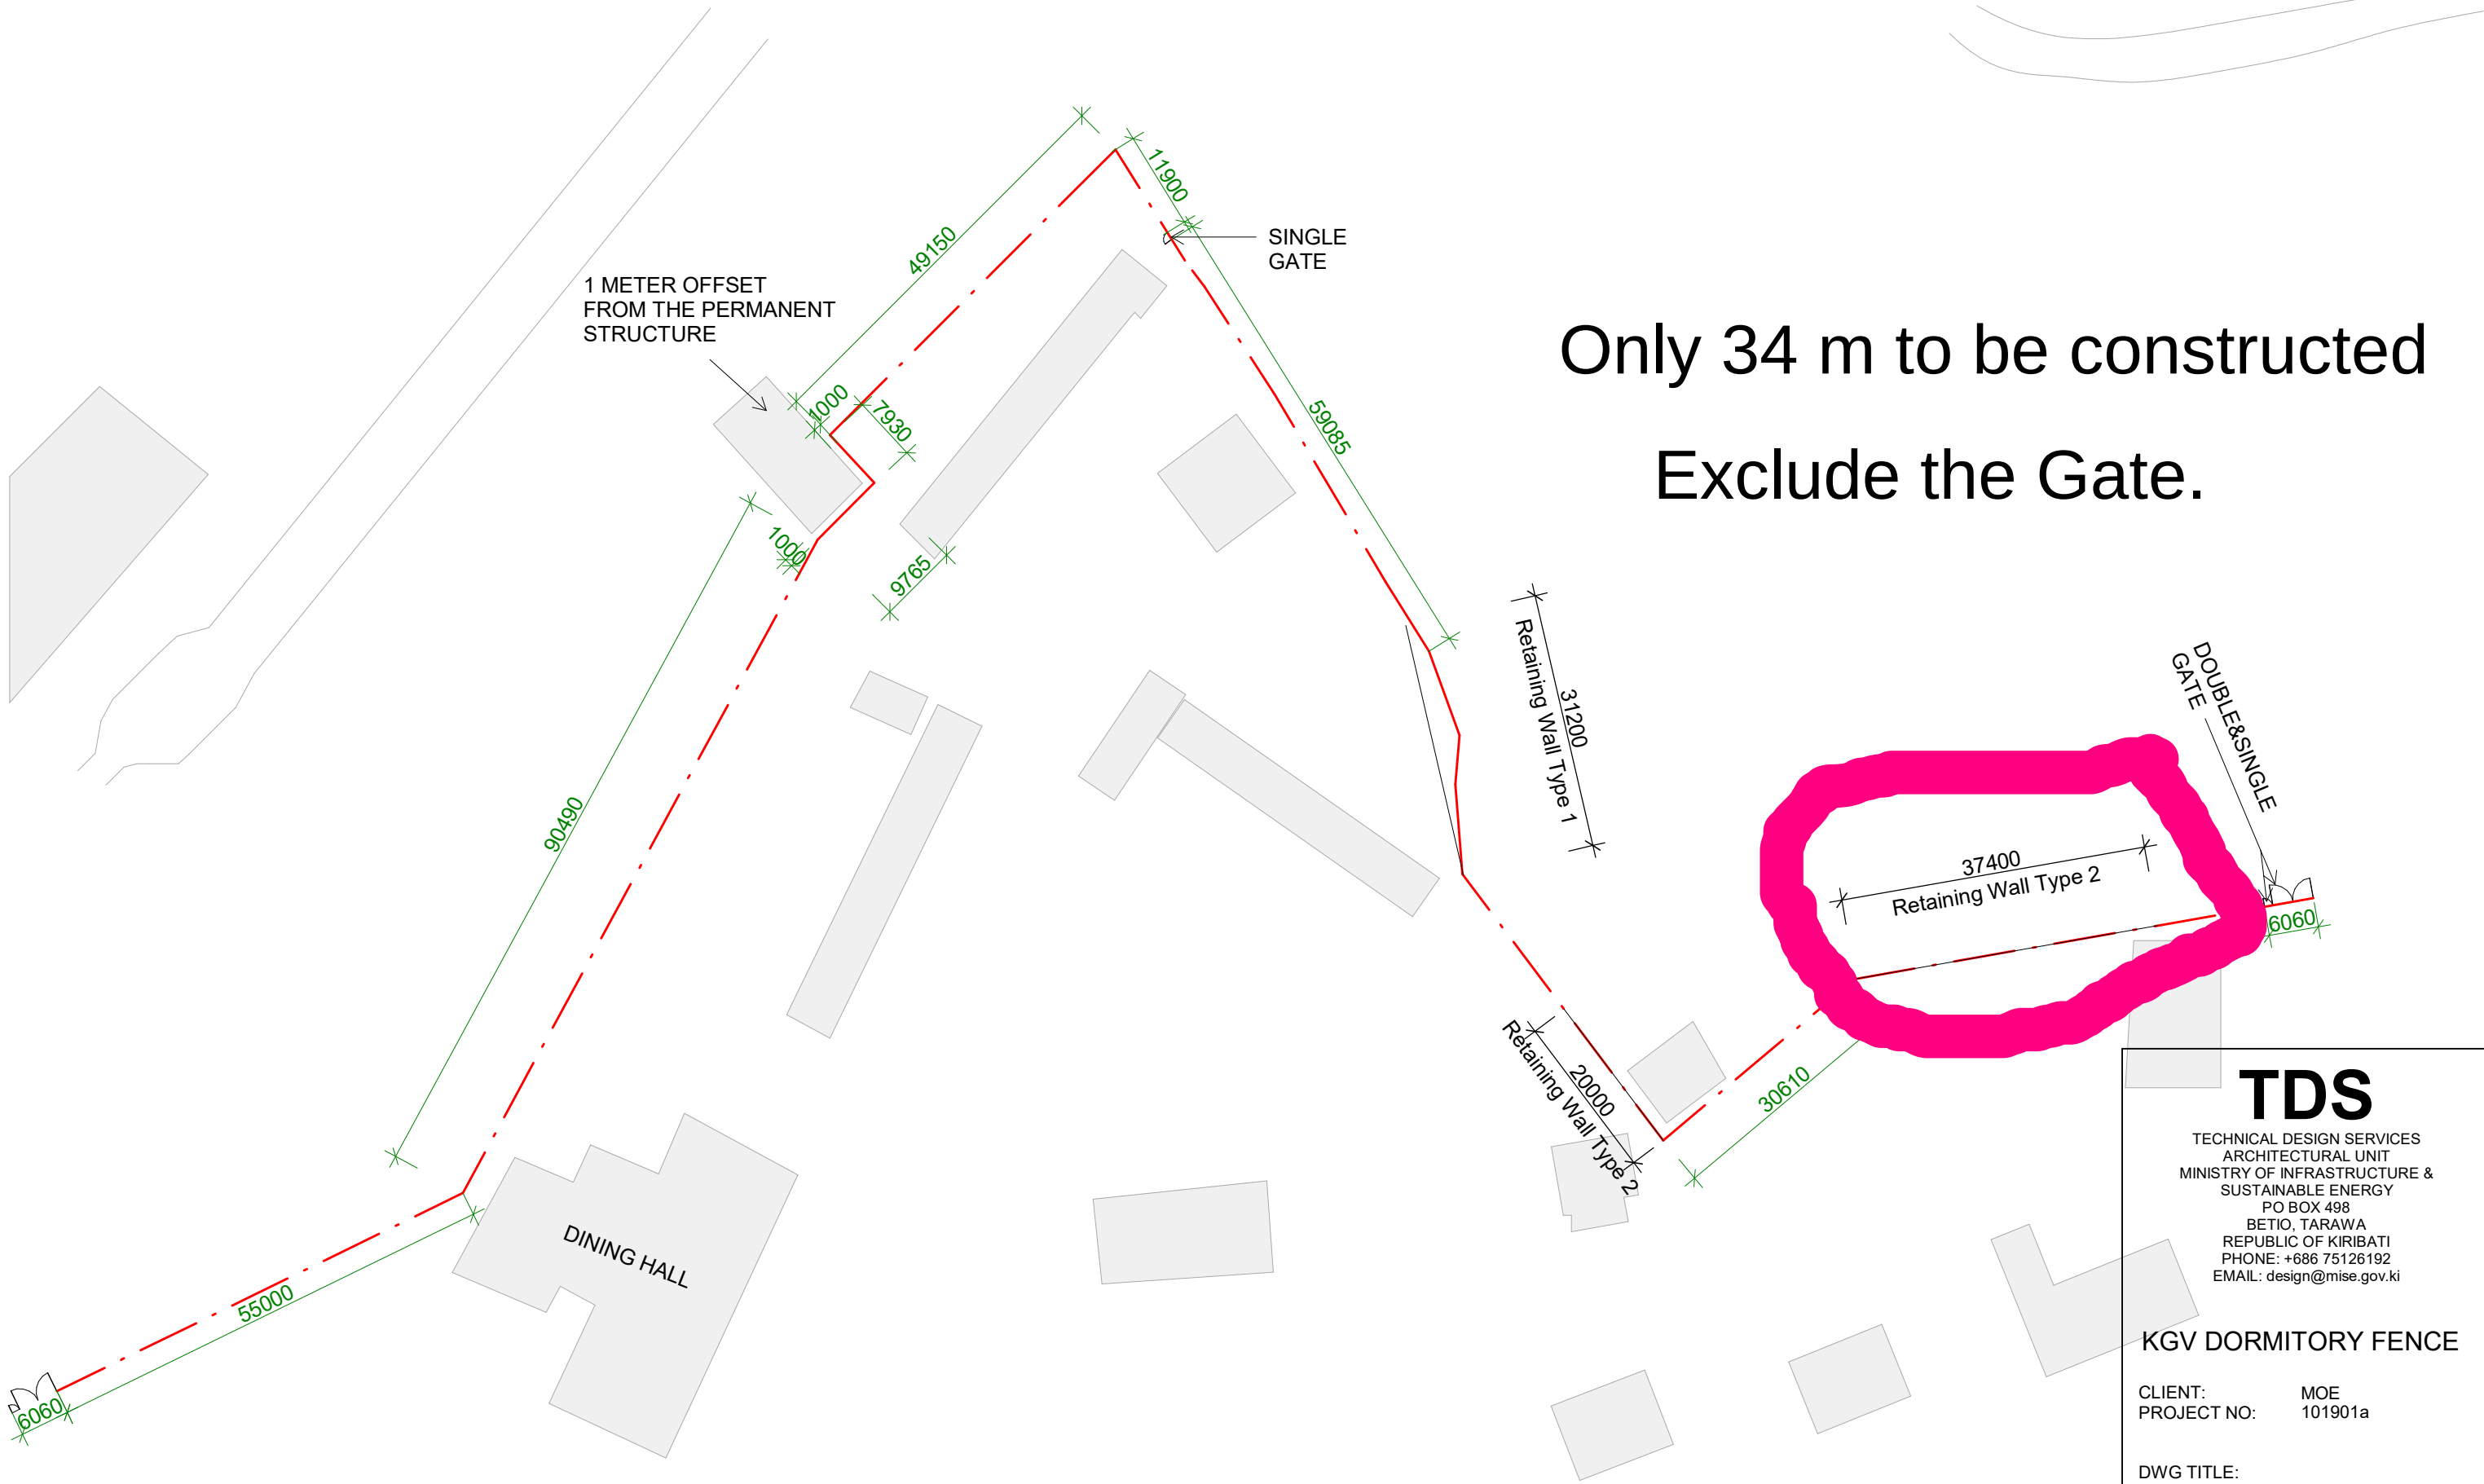

Only 34 m to be constructed  
Exclude the Gate.





**1 FENCE LAYOUT**  
S 1 : 750

**TDS**  
TECHNICAL DESIGN SERVICES  
ARCHITECTURAL UNIT  
MINISTRY OF INFRASTRUCTURE & SUSTAINABLE ENERGY  
PO BOX 498  
BETIO, TARAWA  
REPUBLIC OF KIRIBATI  
PHONE: +686 75126192  
EMAIL: design@mise.gov.ki

**KGV DORMITORY FENCE**  
  
CLIENT: MOE  
PROJECT NO: 101901a  
  
DWG TITLE:  
**LAYOUT PLANS**  
  
DRAWN BY: KB  
REVIEWED BY: BR  
DATE: 25/03/21  
SCALE: 1 : 750  
  
DRAWING NUMBER: ISSUE:

**A02**

C:\DESIGN\1.2 Current Projects\100901 KGV dormitories\09 Drawings\0301 Revit\101901 KGV DORMITORY FENCE SITE\_210324.rvt 08/05/2021 2:22:58 PM DORMITORY FENCE SITE\_210324.rvt

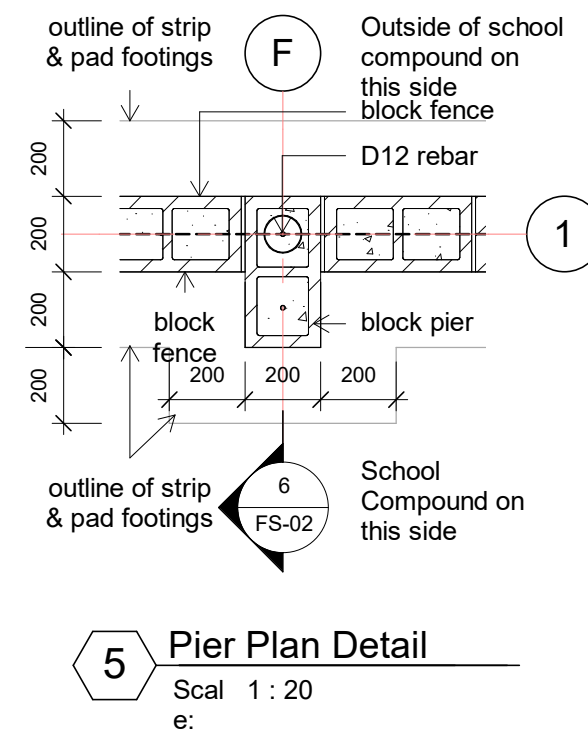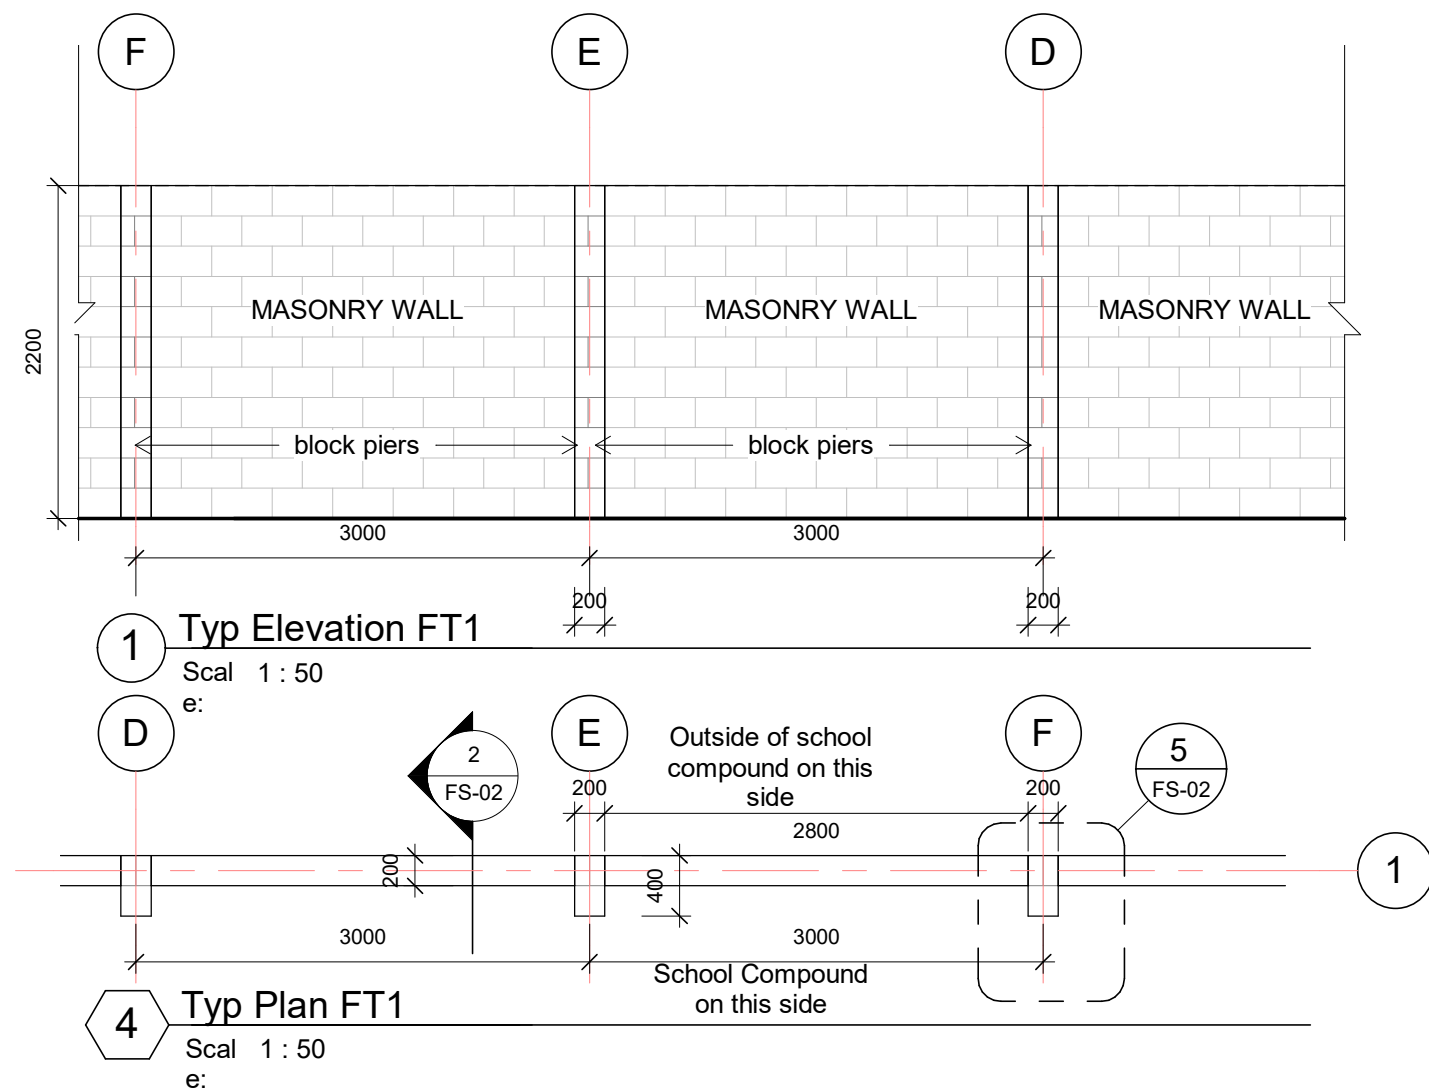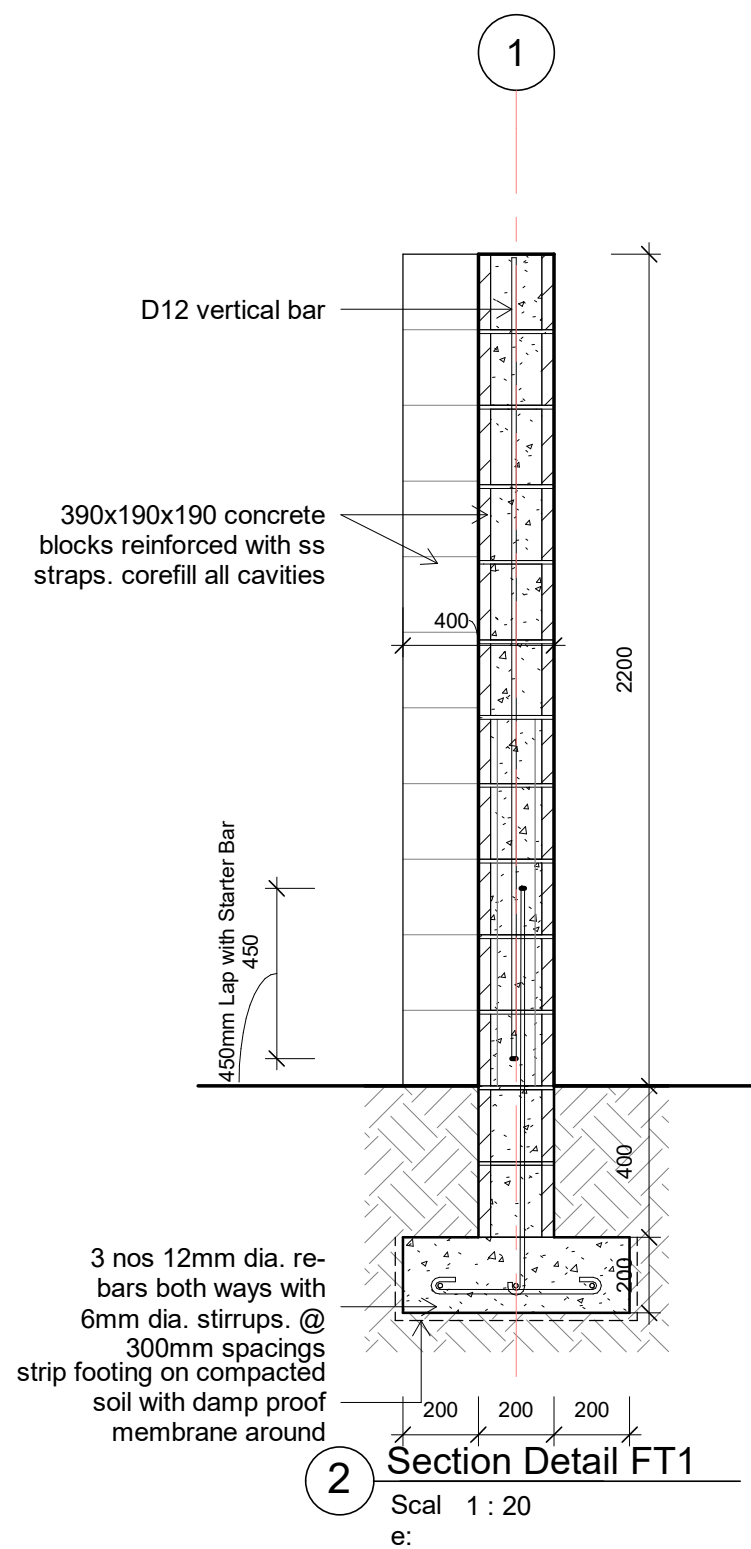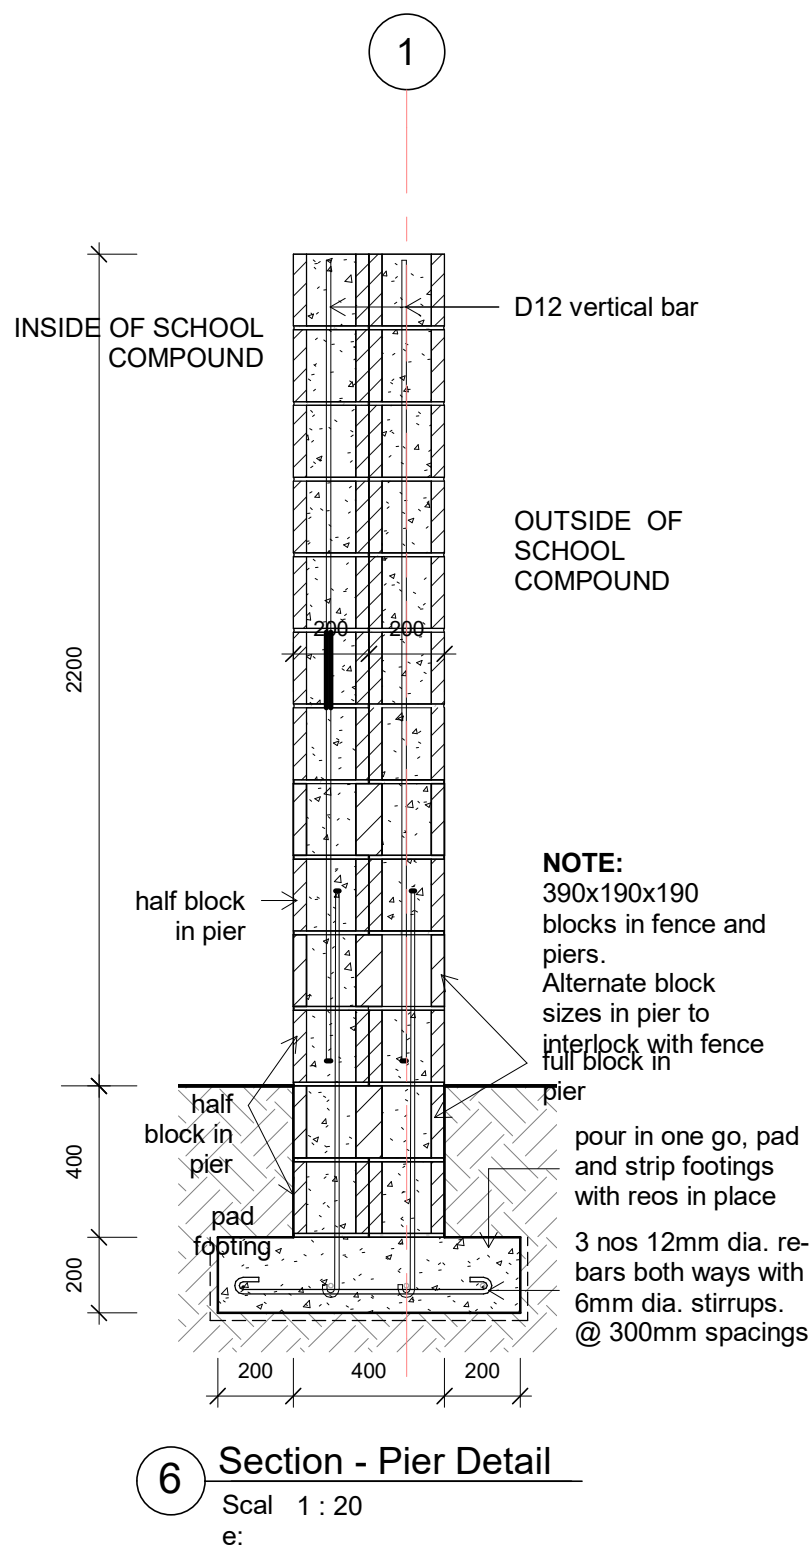

1 Version 3

15/01/2018

**TDS**

TECHNICAL DESIGN SERVICES  
ARCHITECTURAL UNIT  
MINISTRY OF INFRASTRUCTURE & SUSTAINABLE ENERGY  
PO BOX 498  
BETIO, TARAWA  
REPUBLIC OF KIRIBATI  
PHONE: +686 75126192  
EMAIL: design@mise.gov.ki

## KGV DORMITORY FENCE

CLIENT: MOE  
PROJECT NO: 100901


DWG TITLE:  
**STD FENCE TYPE 1**

DRAWN BY: Author  
REVIEWED BY: Checker  
DATE: 11/15/16  
SCALE: As indicated

DRAWING NUMBER: ISSUE:

FS-02


01

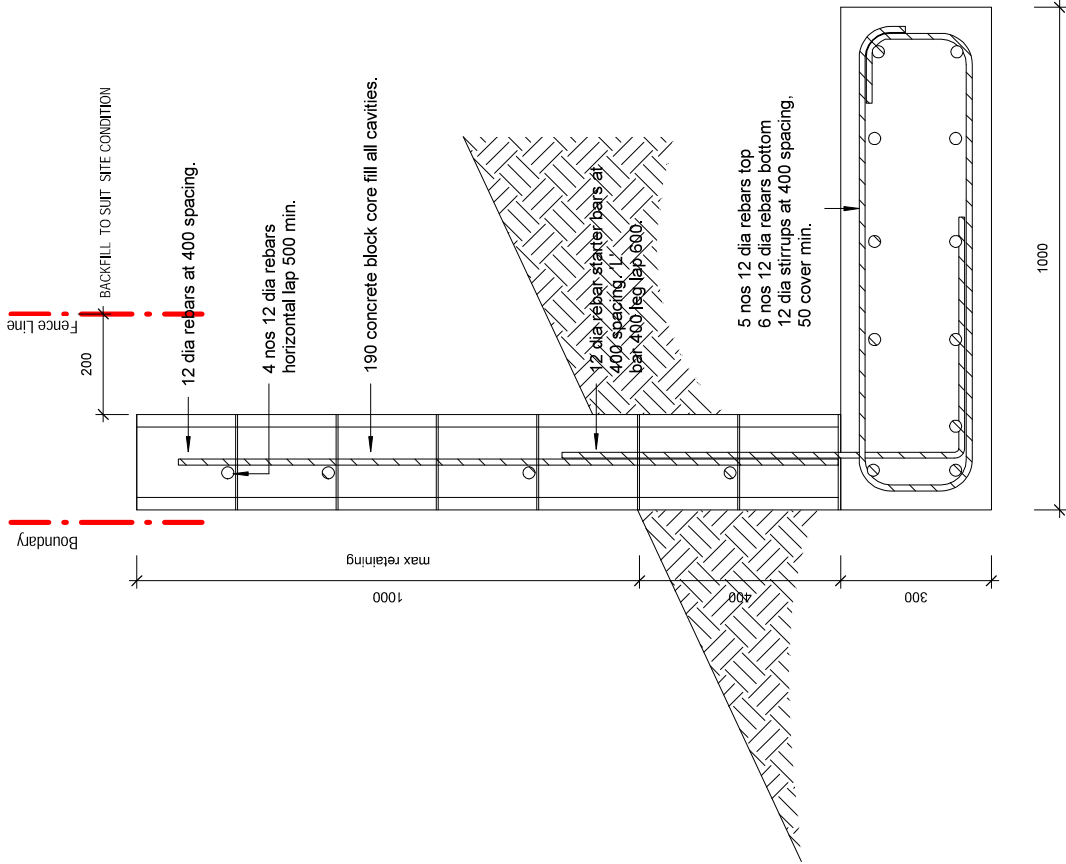

TYPE 2 RETAINING WALL TO  
1000 HIGH

1

Scale: 1 : 10

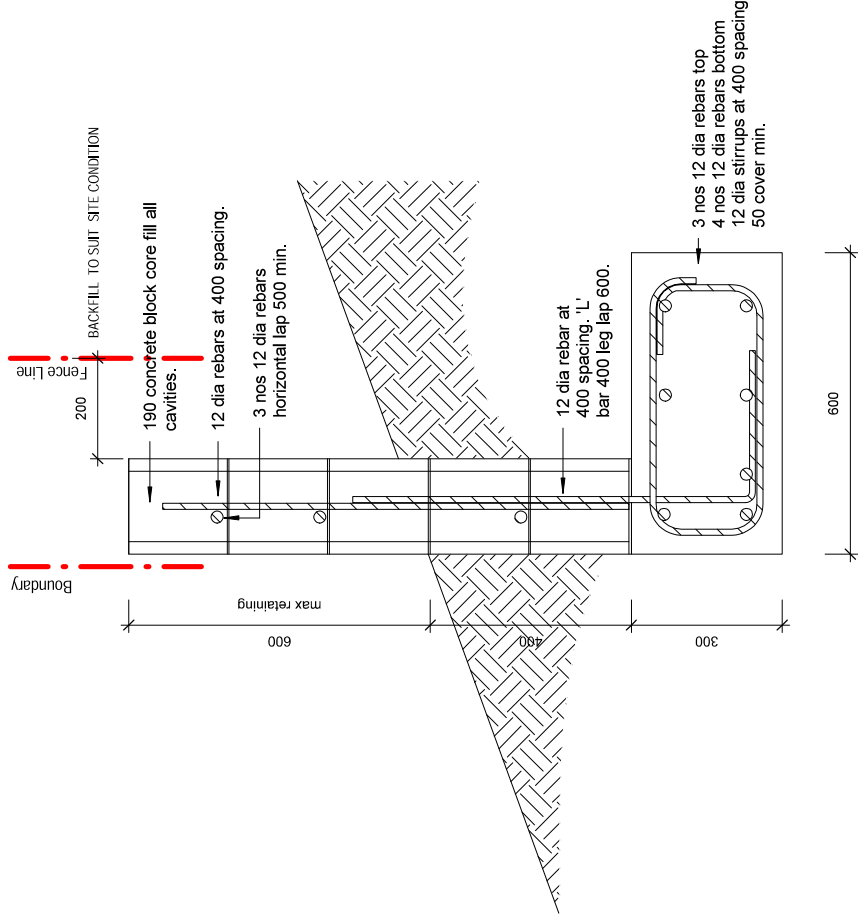

TYPE 1 RETAINING WALL TO  
600 HIGH

2

Scale: 1 : 10