


DRAWING LIST

- 000 COVER PAGE
- A01 MELAD SITE
- A02 SDA AREA
- A03 SLHS AREA
- A04 FENCE DETAILS
- A202 DETAILS

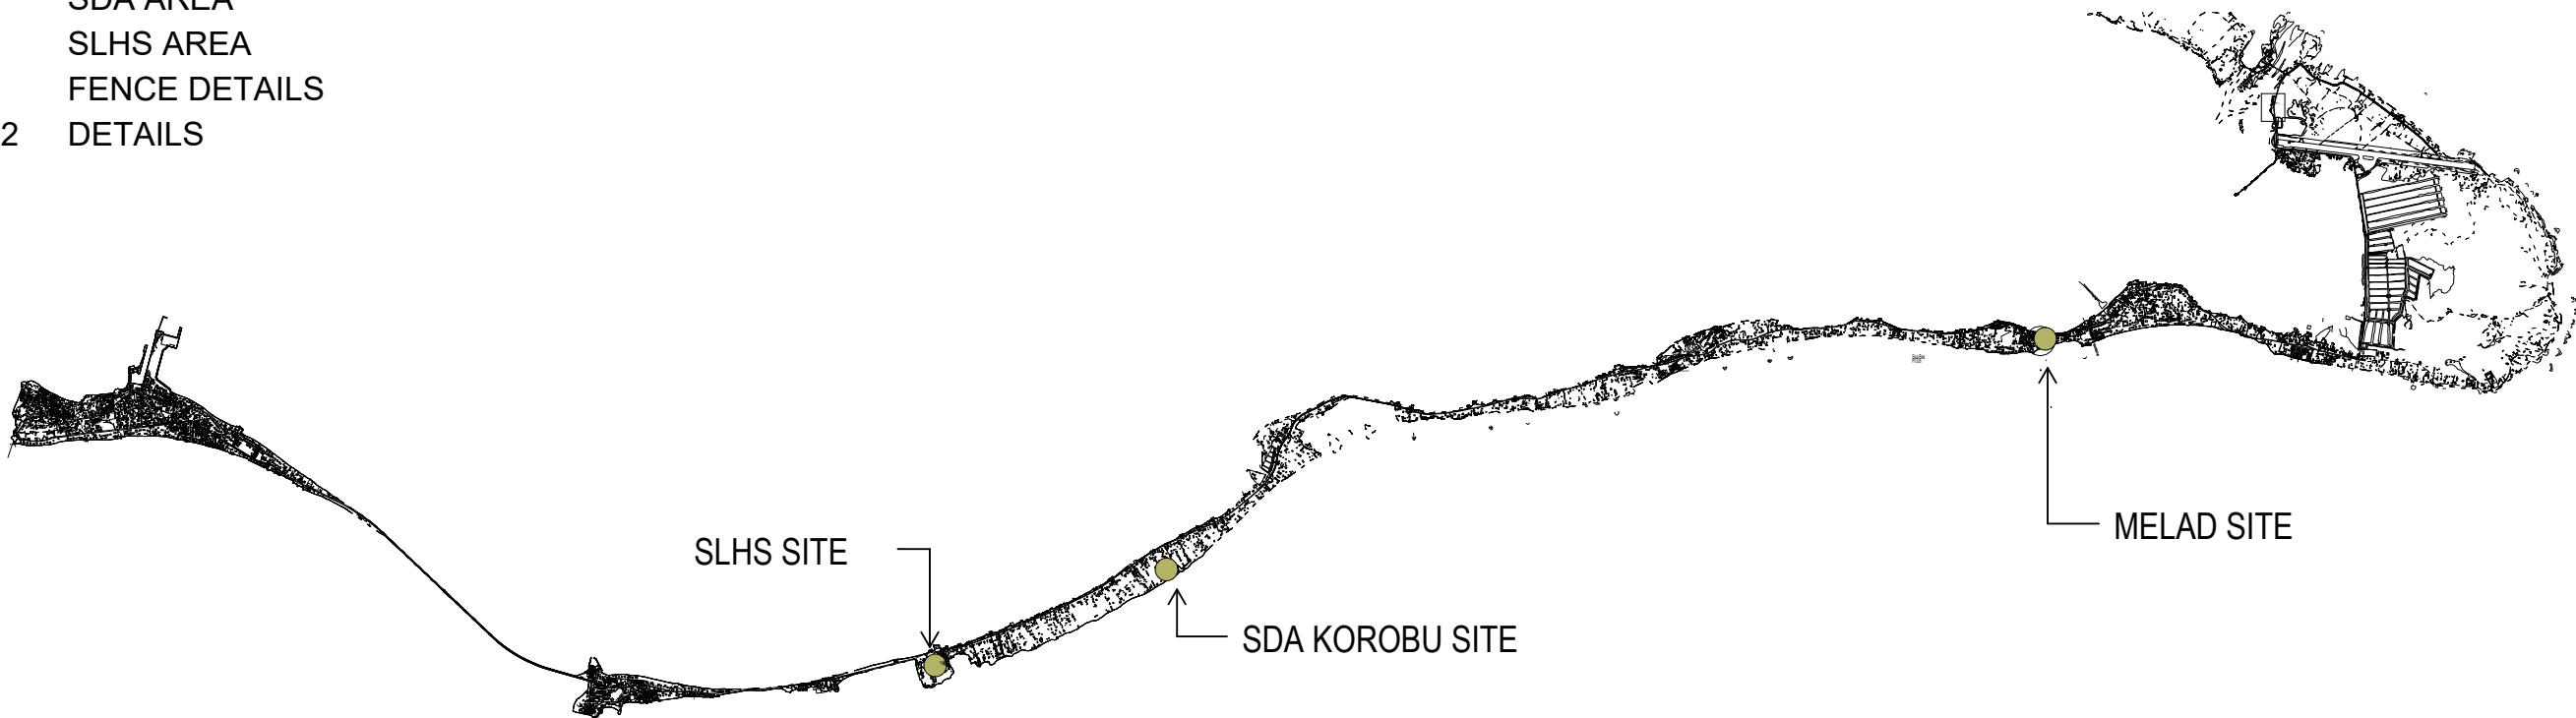

1 SOUTH TARAWA MAP
Scale: 1 : 80000

MULTI PURPOSE COURT
DRAWN BY: ARCHITECTURAL DESIGN DIVISION



TDS

TECHNICAL DESIGN SERVICES
ARCHITECTURAL UNIT
MINISTRY OF INFRASTRUCTURE &
SUSTAINABLE ENERGY
PO BOX 498
BETIO, TARAWA
REPUBLIC OF KIRIBATI
PHONE: +686 75126192
EMAIL: design@mise.gov.ki

MULTI PURPOSE COURT


CLIENT: MHMS
PROJECT NO: 032305

DWG TITLE:
COVER PAGE

DRAWN BY: MTEIWAKI
REVIEWED BY: Checker
DATE: 15/08/23
SCALE: 1 : 80000

DRAWING NUMBER: 000

ISSUE:

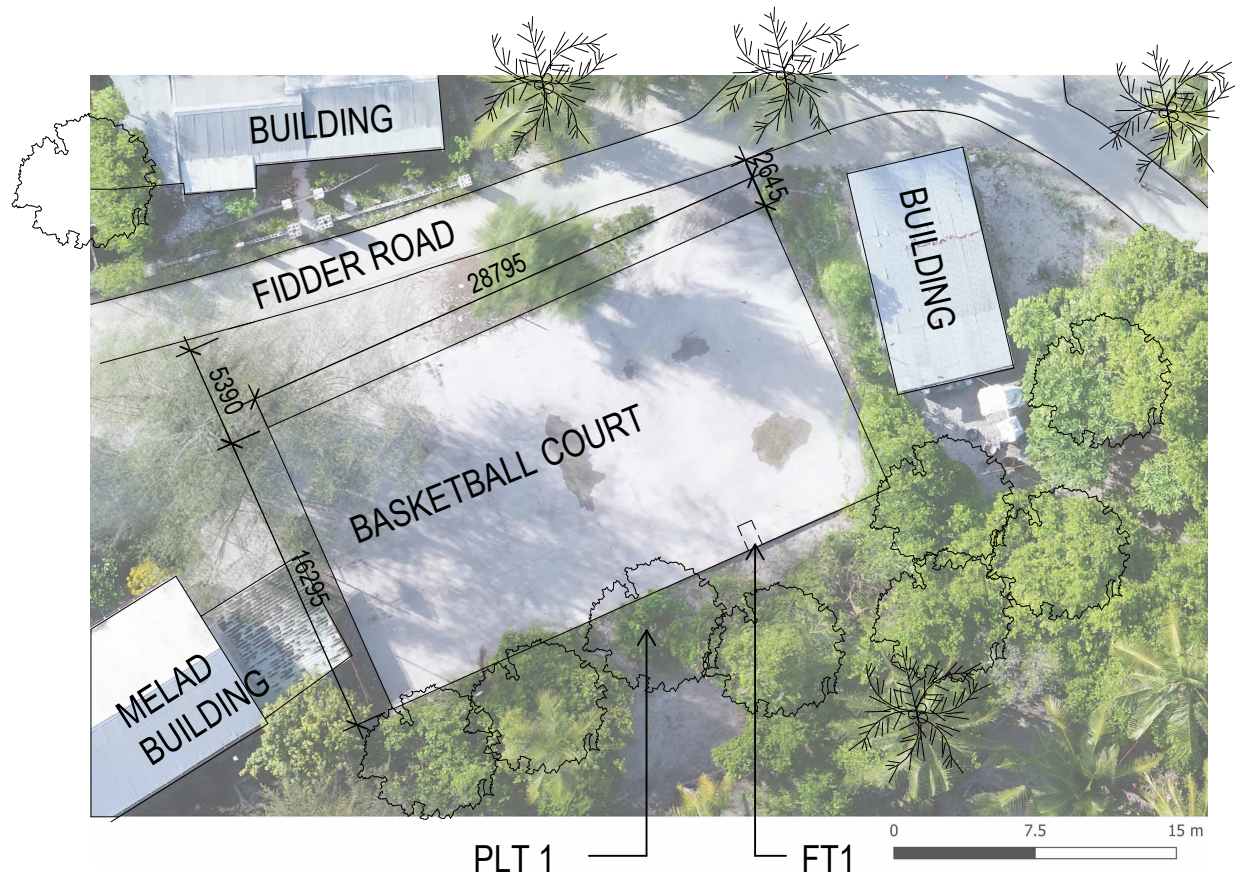

SCOPE OF WORKS

SITE SCOPE OF WORKS

1. PLT 1: TRIM PLANT 1
2. WELL CLEAN AROUND COURT
3. INSTALLED NEW FENCE REFER TO PROPOSAL

BASKET COURT SCOPE


1. FL 1 : CAREFULLY REMOVE AND REPLACE FLOOR 1
2. SCREEDING THE FLOOR WITH 25mm CONCRETE THICKNESS
3. INSTALLED VOLLEY BALL AND TENNIS POST
4. REMOVED AND REPLACE BASKETBALL BOARD WITH RING

FINISHING SCOPE OF WORKS

1. WELL CLEANED THE FLOOR
2. CAREFULLY DRAW LINES ACCORDING TO THE STANDARD


1 01 MELAD AREA

Scale: 1 : 400

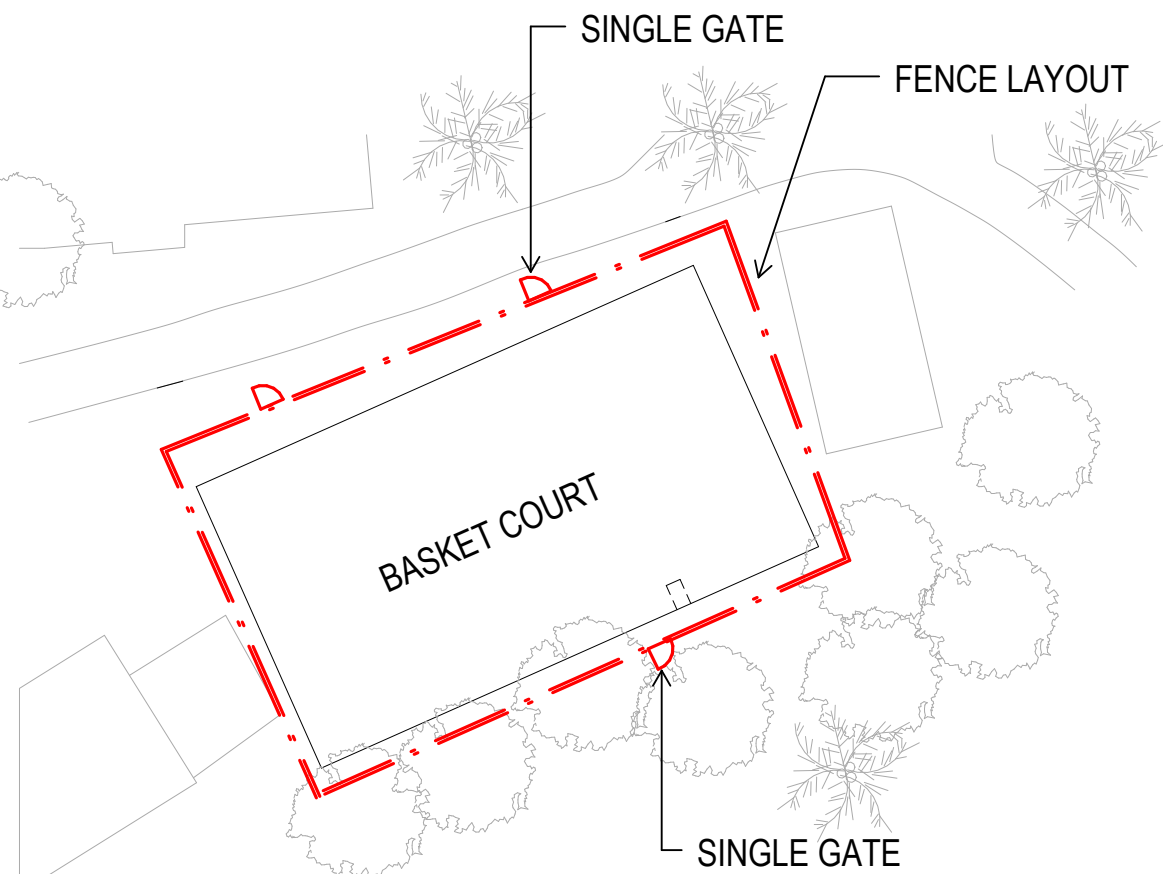

2 01 MELAD AREA FENCE

Scale: 1 : 400

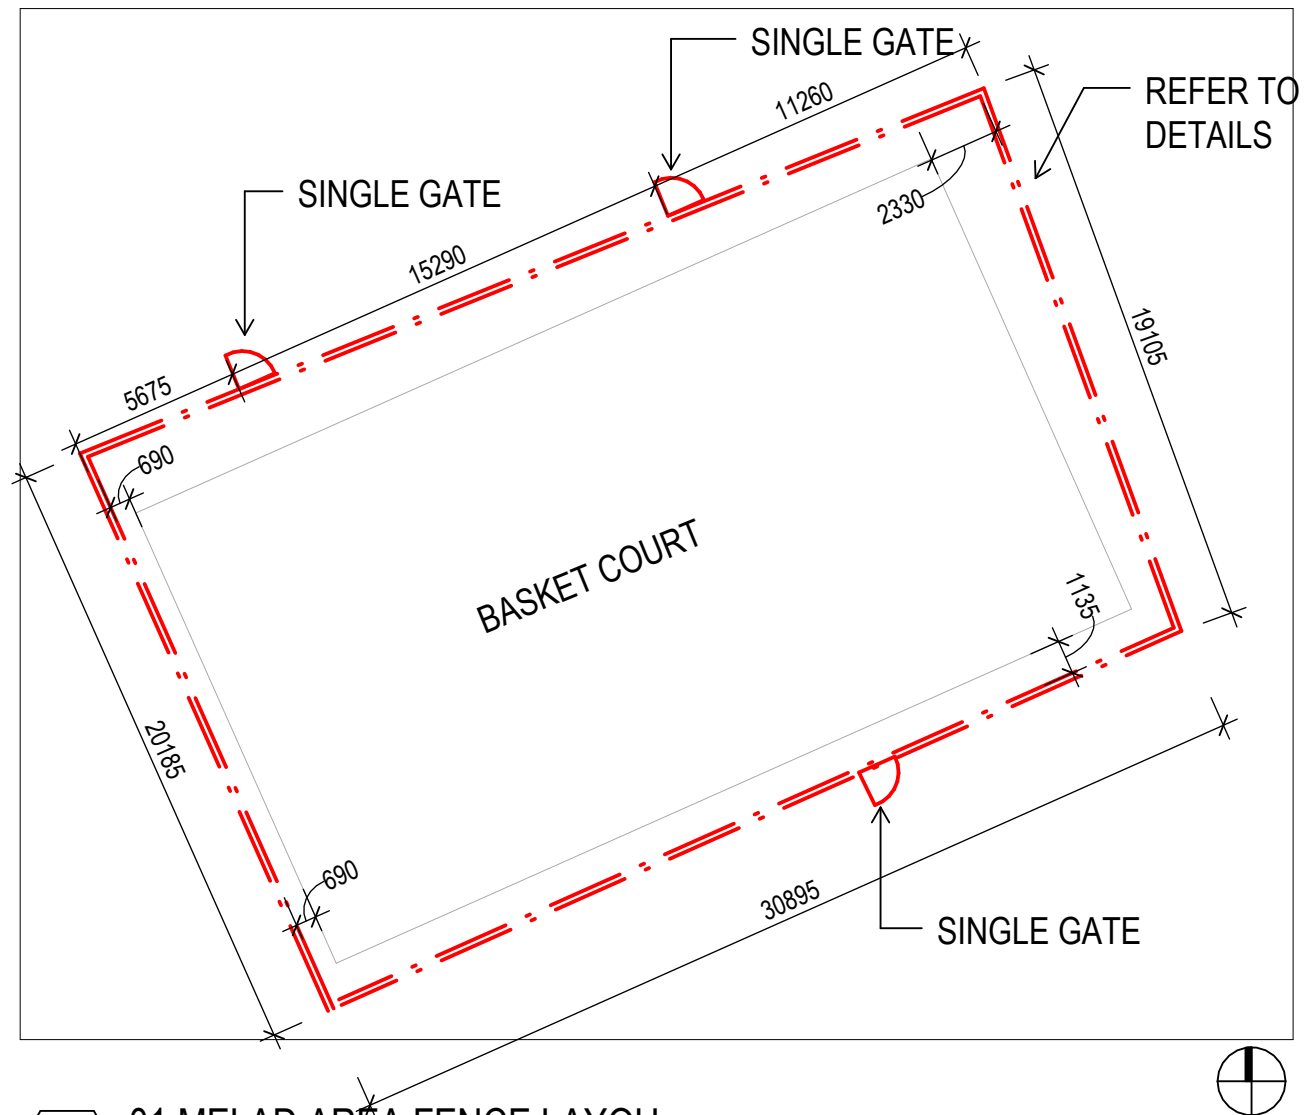

3 01 MELAD AREA FENCE LAYOUT

Scale: 1 : 250

TDS

TECHNICAL DESIGN SERVICES
ARCHITECTURAL UNIT
MINISTRY OF INFRASTRUCTURE &
SUSTAINABLE ENERGY
PO BOX 498
BETIO, TARAWA
REPUBLIC OF KIRIBATI
PHONE: +686 75126192
EMAIL: design@mise.gov.ki

MULTI PURPOSE COURT


CLIENT: MHMS
PROJECT NO: 032305

DWG TITLE:
MELAD SITE

DRAWN BY: MTEIWAKI
REVIEWED BY: Checker
DATE: 15/08/23
SCALE: As indicated

DRAWING NUMBER: ISSUE:

A01

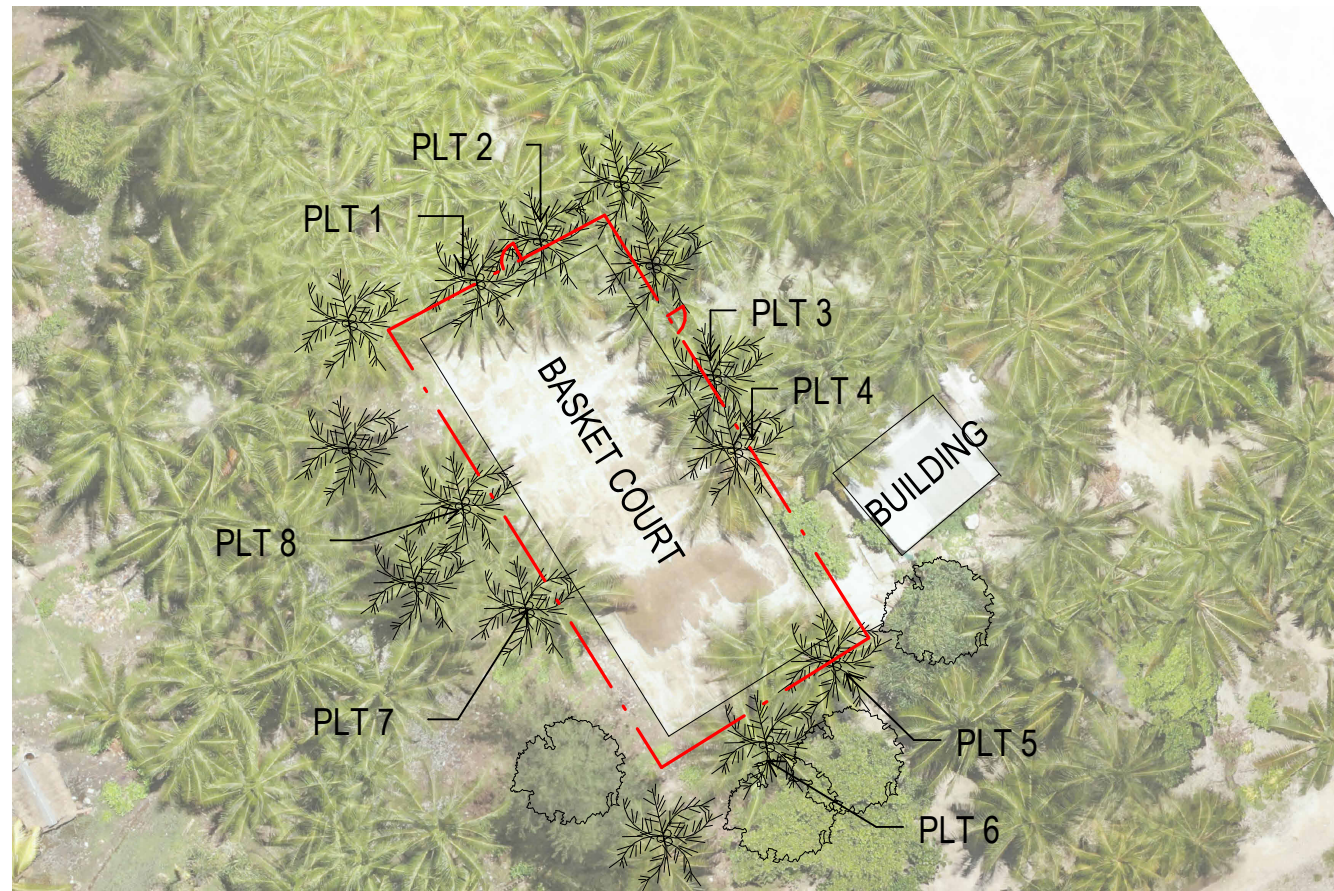

SCOPE OF WORKS

SITE SCOPE OF WORKS

1. PLT 1,2,3,4,5,6,7 & 8 : CAREFULLY REMOVED
2. WELL CLEAN AROUND COURT
3. INSTALLED NEW FENCE REFER TO PROPOSAL

BASKET COURT SCOPE


1. SCREEDING THE FLOOR WITH 25mm CONCRETE THICKNESS
2. INSTALLED NEW VOLLEY BALL AND TENNIS POST SELECTED
3. INSTALLED NEW BASKETBALL BOARD WITH RING SELECTED

FINISHING SCOPE OF WORKS

1. WELL CLEANED THE FLOOR
2. CAREFULLY DRAW LINES ACCORDING TO THE STANDARD


1 02 SDA AREA

Scale: 1 : 500

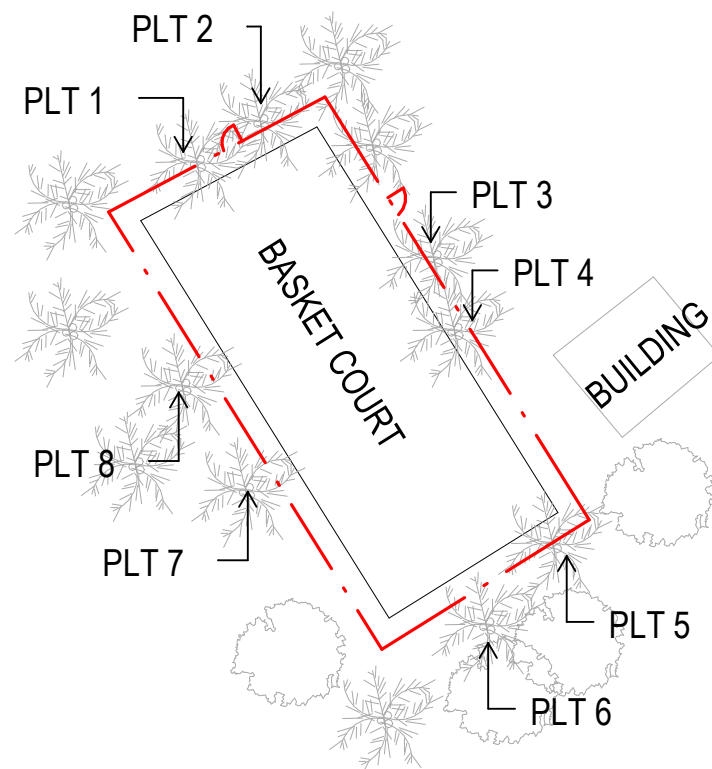

2 02 SDA AREA FENCE

Scale: 1 : 500

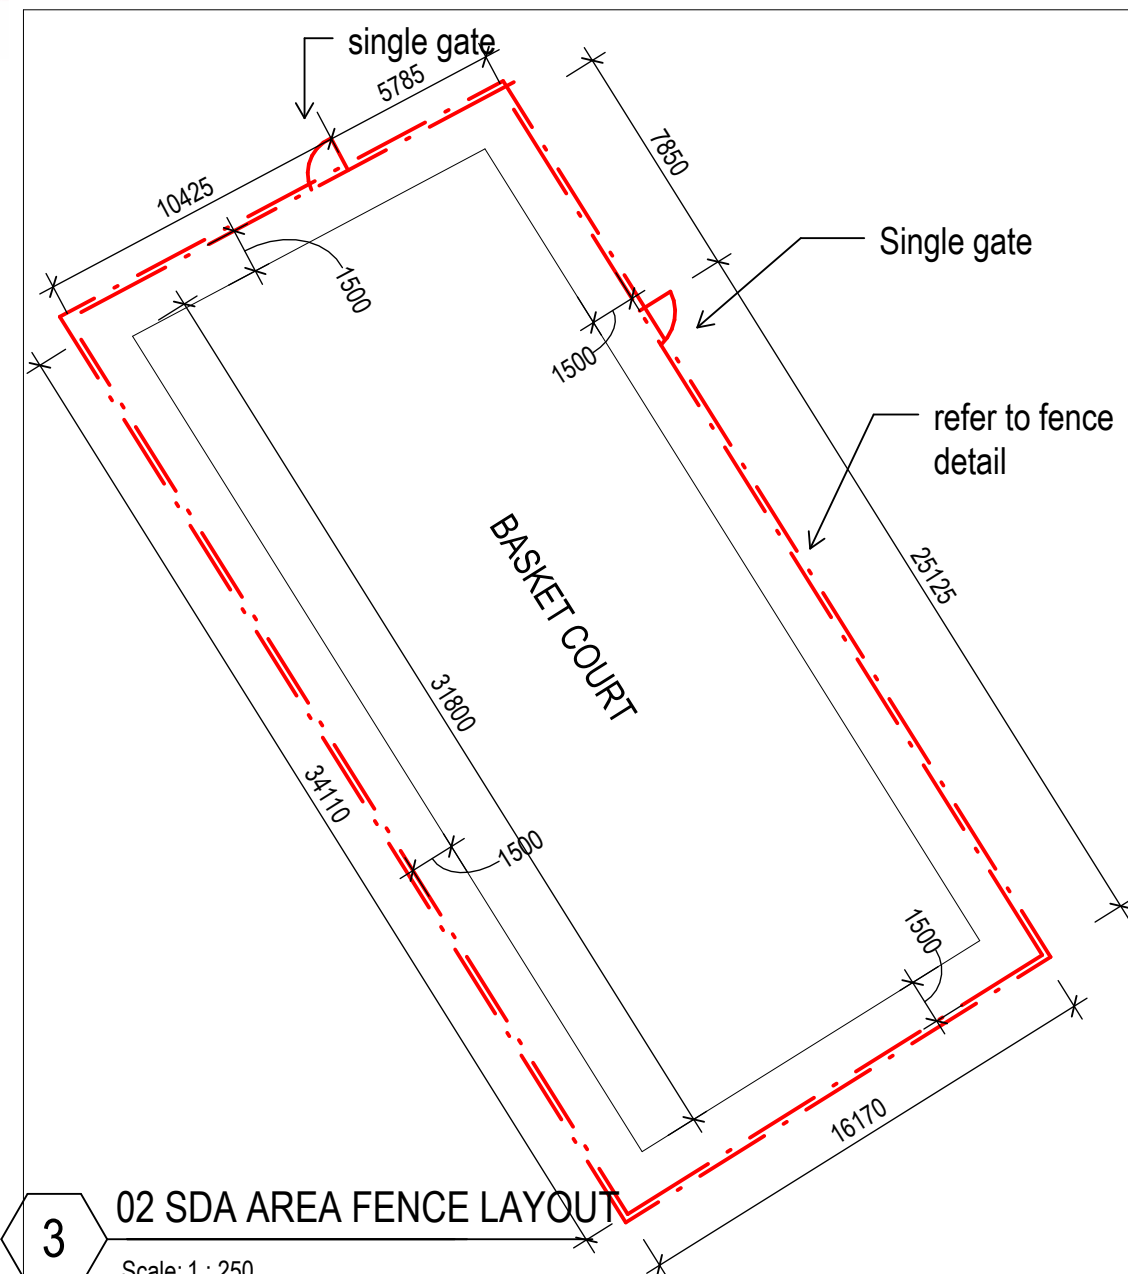

3 02 SDA AREA FENCE LAYOUT

Scale: 1 : 250

ADD

TECHNICAL DESIGN SERVICES
ARCHITECTURAL UNIT
MINISTRY OF INFRASTRUCTURE &
SUSTAINABLE ENERGY
PO BOX 498
BETIO, TARAWA
REPUBLIC OF KIRIBATI
PHONE: +686 75126192
EMAIL: design@mise.gov.ki

MULTI PURPOSE COURT


CLIENT: MHMS
PROJECT NO: 032305

DWG TITLE:
SDA AREA

DRAWN BY: MTEIWAKI
REVIEWED BY: Checker
DATE: 15/08/23
SCALE: As indicated

DRAWING NUMBER: ISSUE:

A02

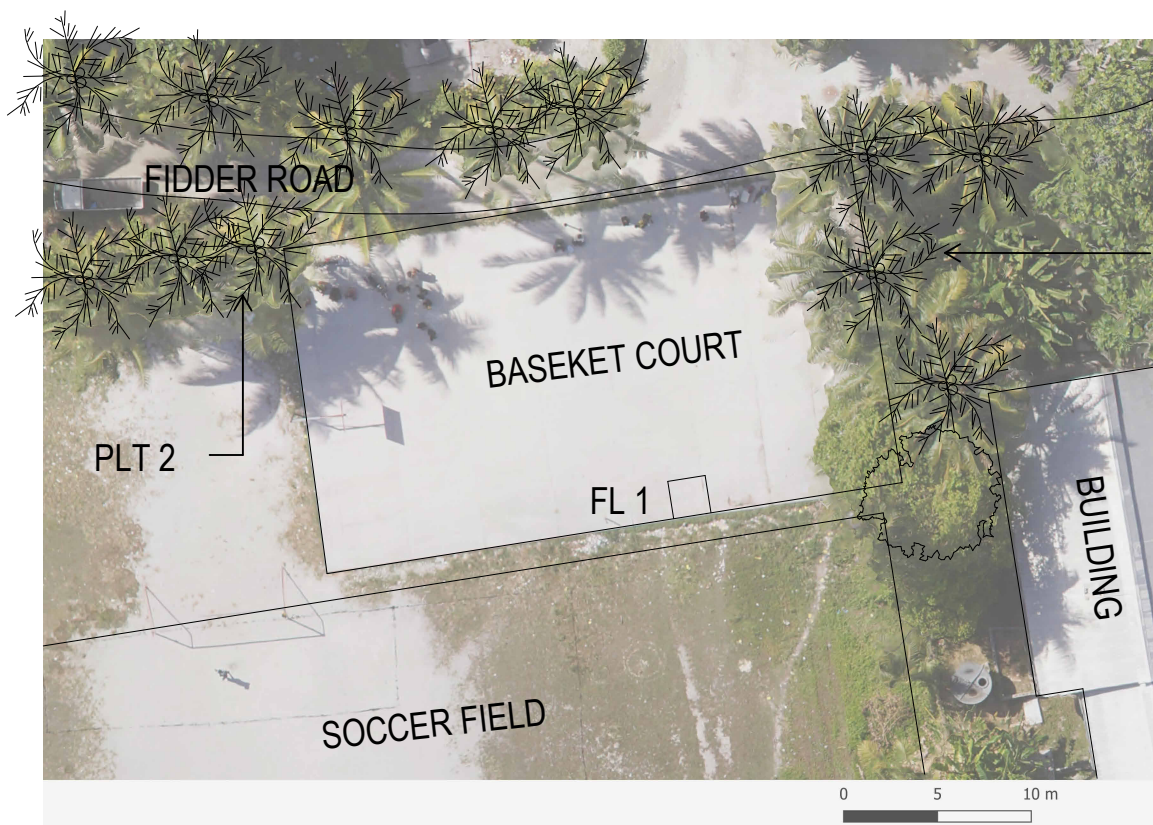

SCOPE OF WORKS

SITE SCOPE OF WORKS

1. PLT 1 AND 2 CAREFULLY REMOVED
2. WELL CLEAN AROUND COURT
3. INSTALLED NEW FENCE REFER TO PROPOSAL

BASKET COURT SCOPE



1. FL 1 : CAREFULLY REMOVE AND REPLACE FLOOR 1
2. SCREEDING THE FLOOR WITH 25mm CONCRETE THICKNESS
3. INSTALLED VOLLEY BALL AND TENNIS POST
4. REMOVED AND REPLACE BASKETBALL BOARD WITH RING

FINISHING SCOPE OF WORKS

1. WELL CLEANED THE FLOOR
2. CAREFULLY DRAW LINES ACCORDING TO THE STANDARD

1 03 SLHS AREA

Scale: 1 : 400

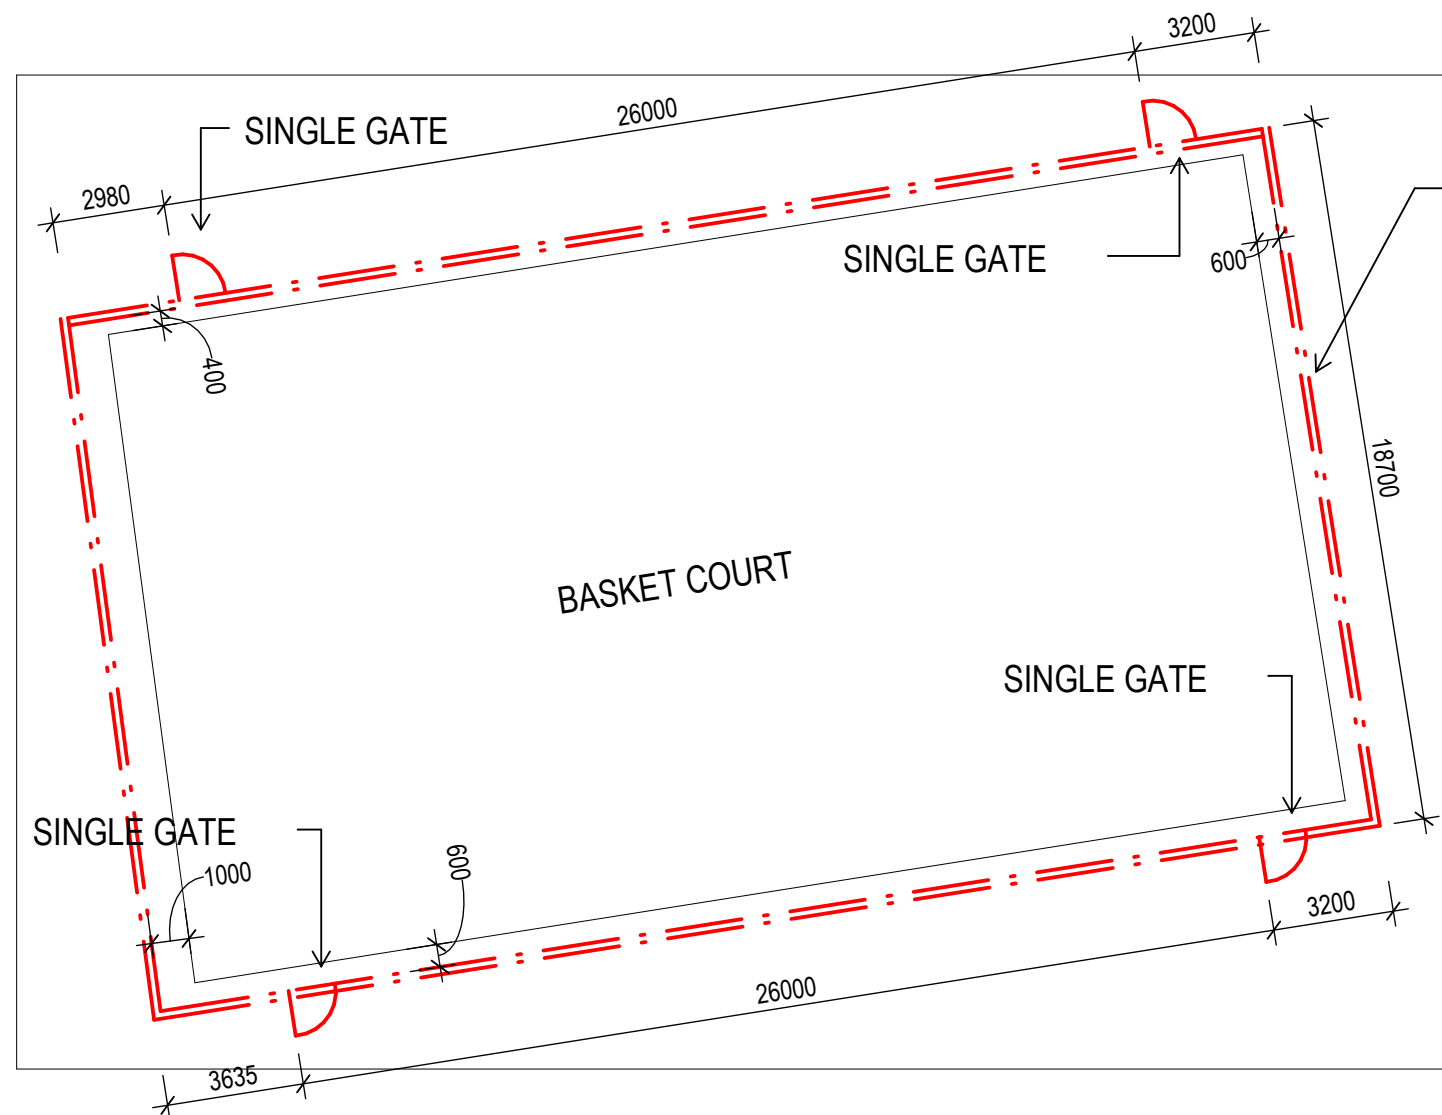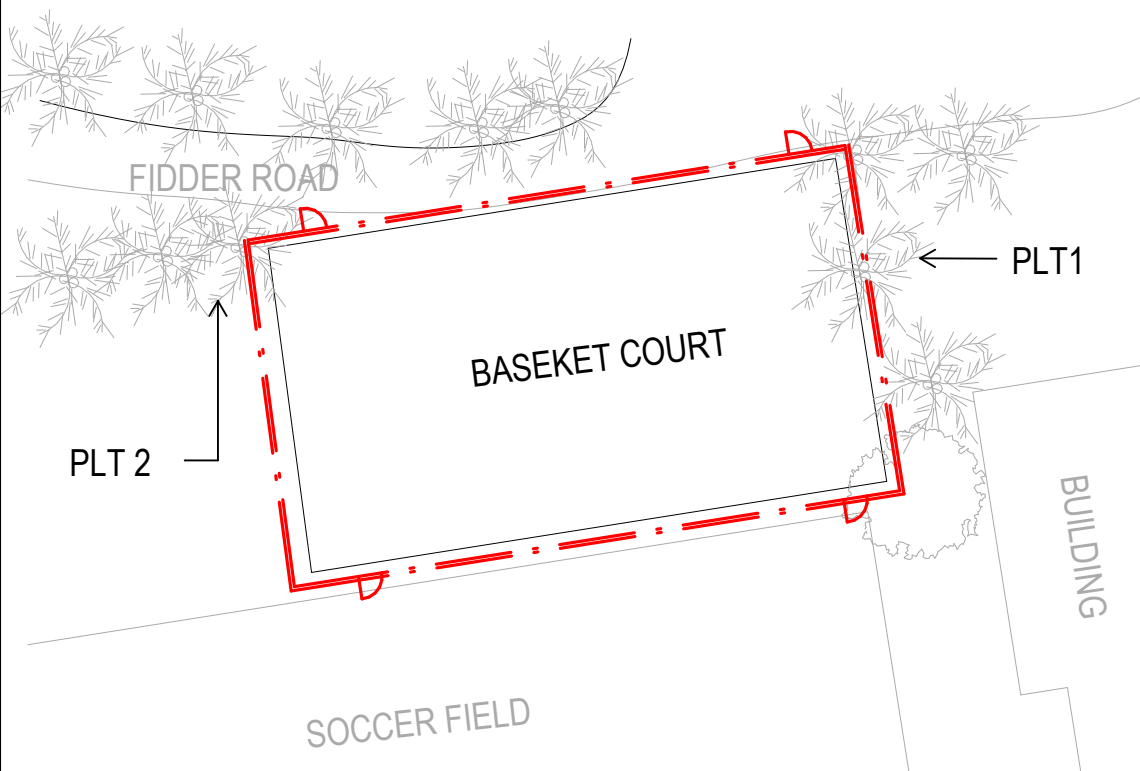

FENCE REFER TO
DETAIL

ADD

TECHNICAL DESIGN SERVICES
ARCHITECTURAL UNIT
MINISTRY OF INFRASTRUCTURE &
SUSTAINABLE ENERGY
PO BOX 498
BETIO, TARAWA
REPUBLIC OF KIRIBATI
PHONE: +686 75126192
EMAIL: design@mise.gov.ki

MULTI PURPOSE COURT

CLIENT: MHMS
PROJECT NO: 032305

DWG TITLE:
SLHS AREA

DRAWN BY: MTEIWAKI
REVIEWED BY: Checker
DATE: 15/08/23
SCALE: As indicated

DRAWING NUMBER: ISSUE:


A03

2 03 SLHS AREA FENCE


Scale: 1 : 400

3 03 SLHS AREA LAYOUT


Scale: 1 : 200

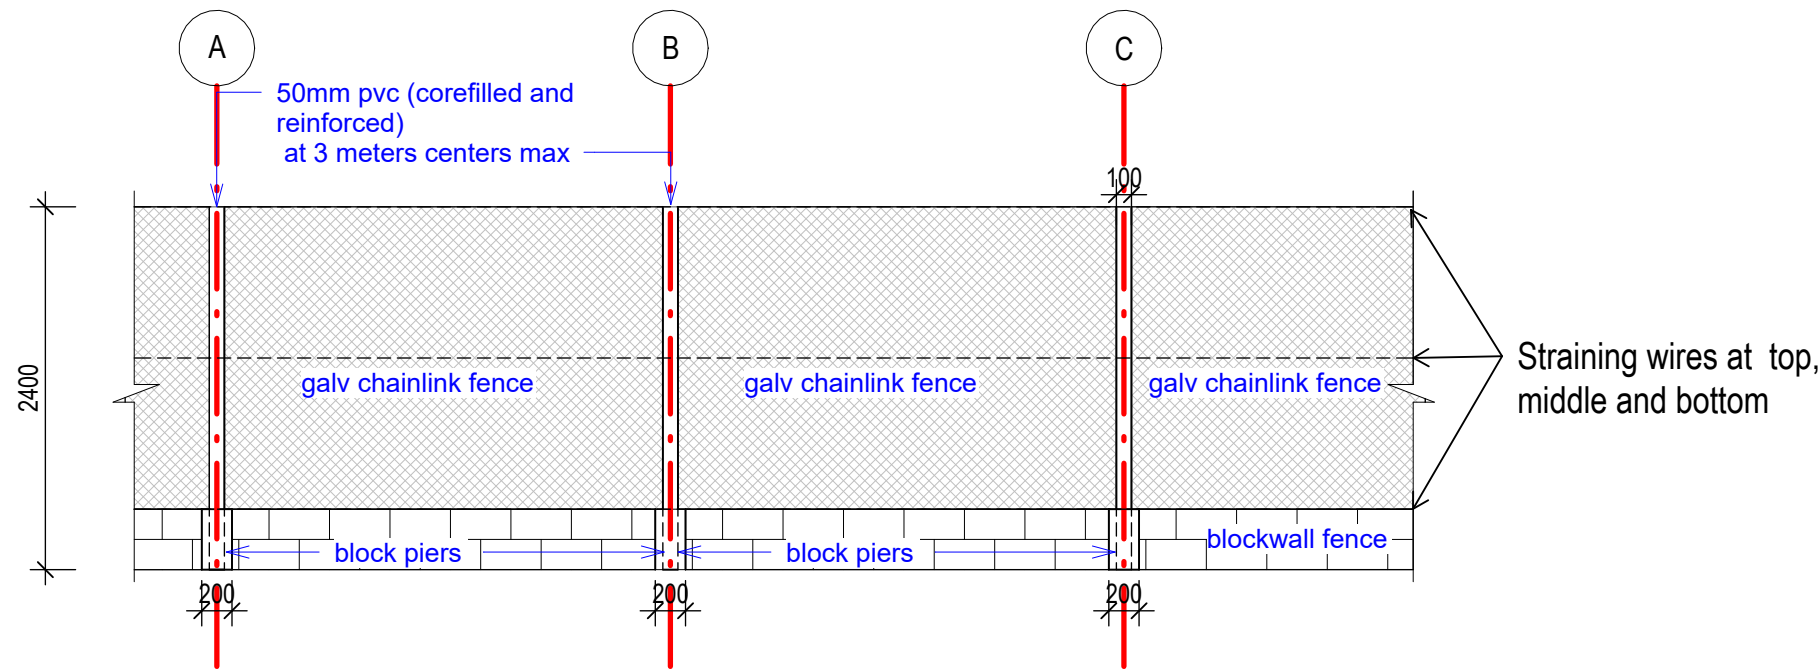

1 ELEVATION
Scale: 1 : 50

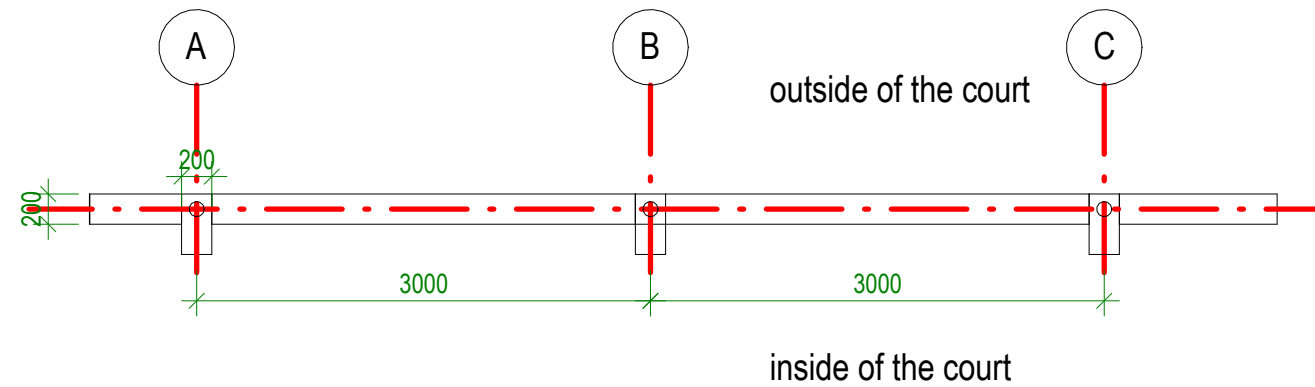

4 Fence Plan
Scale: 1 : 50

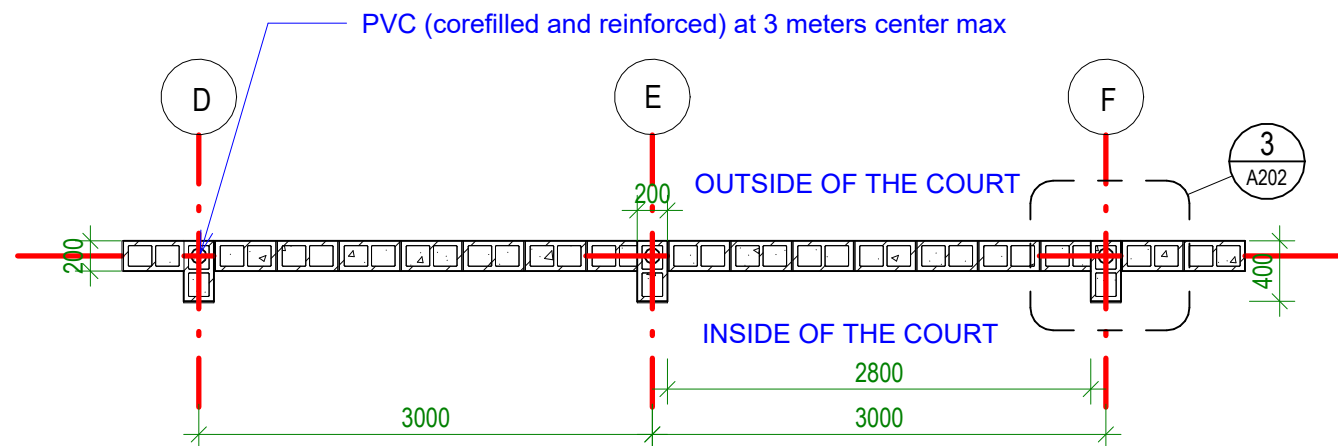

5 FOOTING
Scale: 1 : 50



ADD
TECHNICAL DESIGN SERVICES
ARCHITECTURAL UNIT
MINISTRY OF INFRASTRUCTURE &
SUSTAINABLE ENERGY
PO BOX 498
BETIO, TARAWA
REPUBLIC OF KIRIBATI
PHONE: +686 75126192
EMAIL: design@mise.gov.ki

MULTI PURPOSE COURT


CLIENT: MHMS
PROJECT NO: 032305

DWG TITLE:
FENCE DETAILS

DRAWN BY: BR
REVIEWED BY: Checker
DATE: 16/08/23
SCALE: 1 : 50


DRAWING NUMBER: ISSUE:

A04

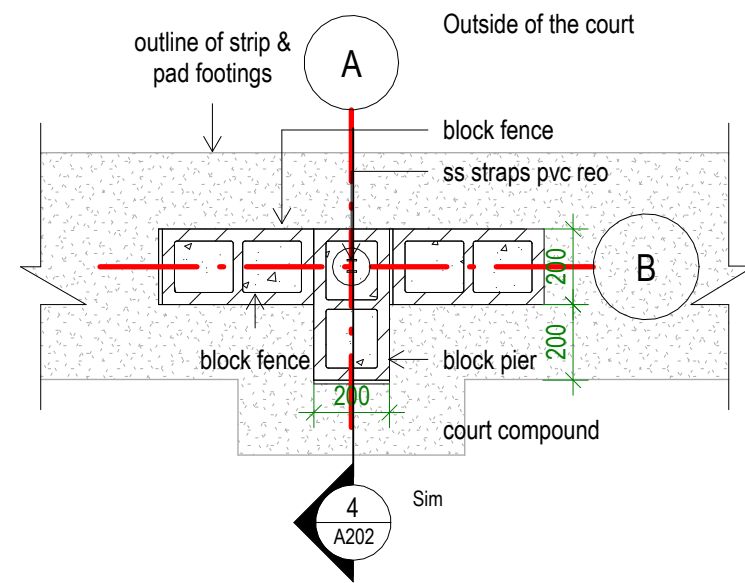


3 Pier plan
Scale: 1 : 20


38 ID. CALV
PIPE GATE FRAME
GRADE B

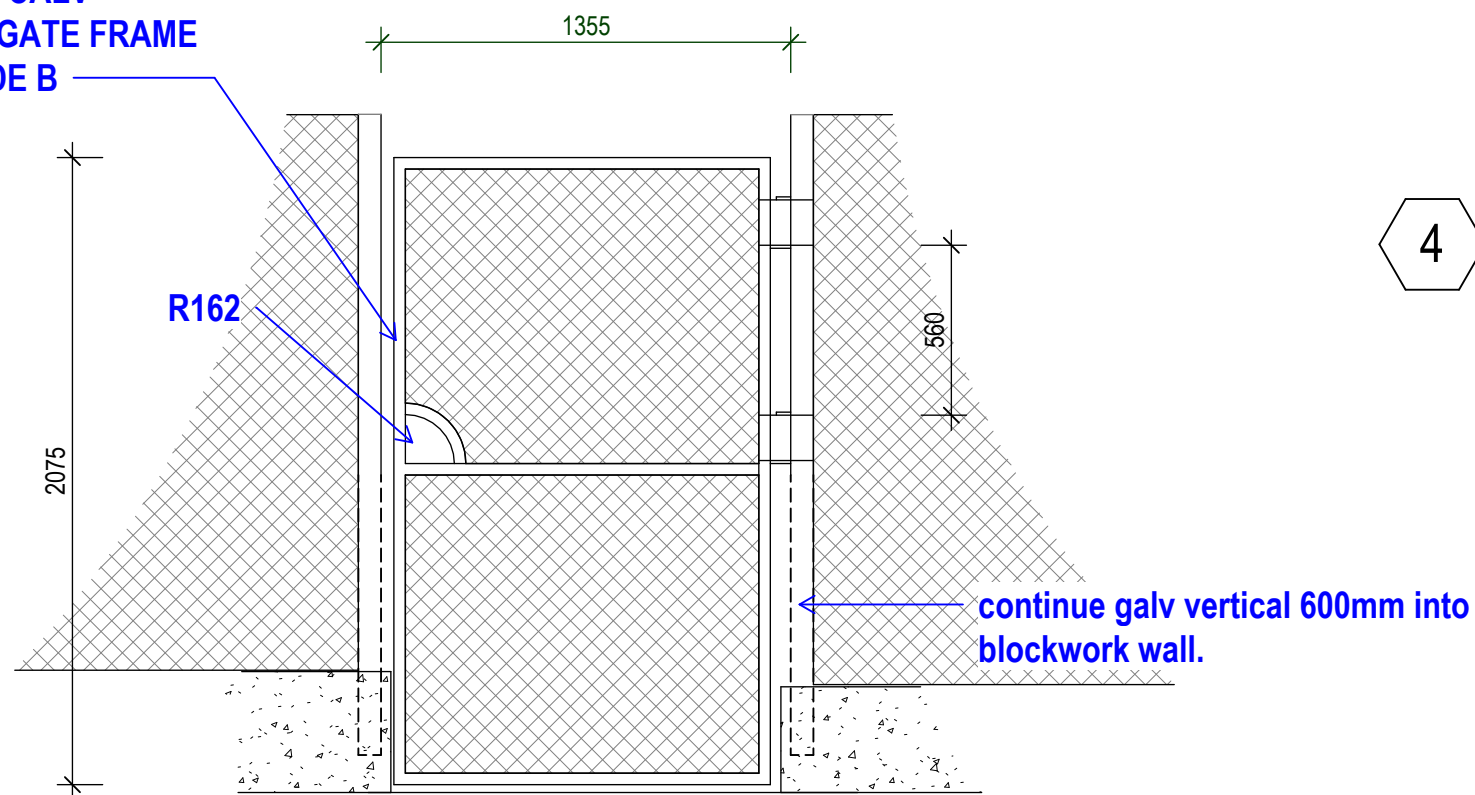

1 single gate1
Scale: 1 : 25

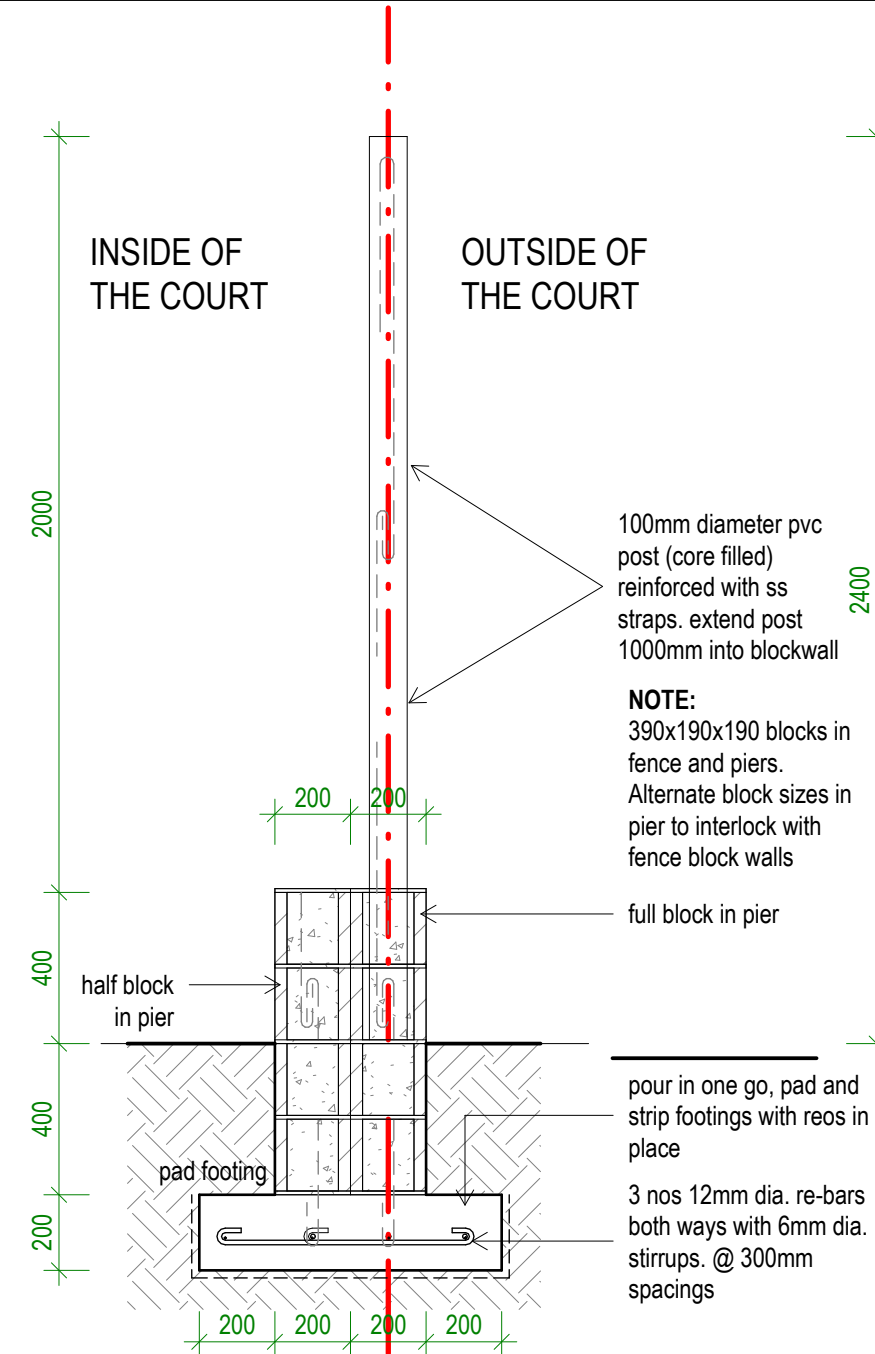

4 SECTION PIER
Scale: 1 : 20

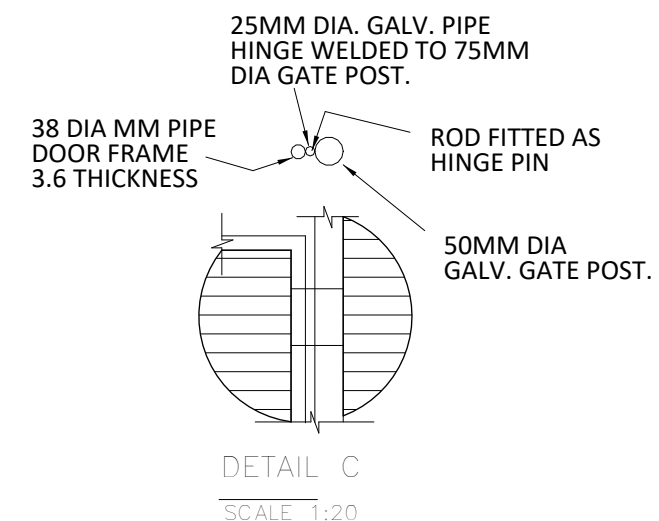

2 DETAIL 1
Scale: 1 : 20

ADD

TECHNICAL DESIGN SERVICES
ARCHITECTURAL UNIT
MINISTRY OF INFRASTRUCTURE &
SUSTAINABLE ENERGY
PO BOX 498
BETIO, TARAWA
REPUBLIC OF KIRIBATI
PHONE: +686 75126192
EMAIL: design@mise.gov.ki

MULTI PURPOSE COURT

CLIENT: MHMS
PROJECT NO: 032305

DWG TITLE:
DETAILS

DRAWN BY: BR
REVIEWED BY: Checker
DATE: 16/08/23
SCALE: As indicated

DRAWING NUMBER: ISSUE:

A202

