

DRAWING LIST

- 000 COVER PAGE
- A01 PERSPECTIVE
- A02 VIEWS
- A02.1 FRONT VIEW
- A03 LAYOUT PLANS
- A04 ELEVATIONS
- A05 INTERIOR ELEVATION



TDS

TECHNICAL DESIGN SERVICES
ARCHITECTURAL UNIT
MINISTRY OF INFRASTRUCTURE &
SUSTAINABLE ENERGY
PO BOX 498
BETIO, TARAWA
REPUBLIC OF KIRIBATI
PHONE: +686 75126192
EMAIL: design@mise.gov.ki

PROJECT TITLE






CLIENT: client name
PROJECT NO: number

DWG TITLE:
COVER PAGE

DRAWN BY: AB.Mooa
REVIEWED BY: JT
DATE: 12/21/15
SCALE:

DRAWING NUMBER: ISSUE:

000 Concept

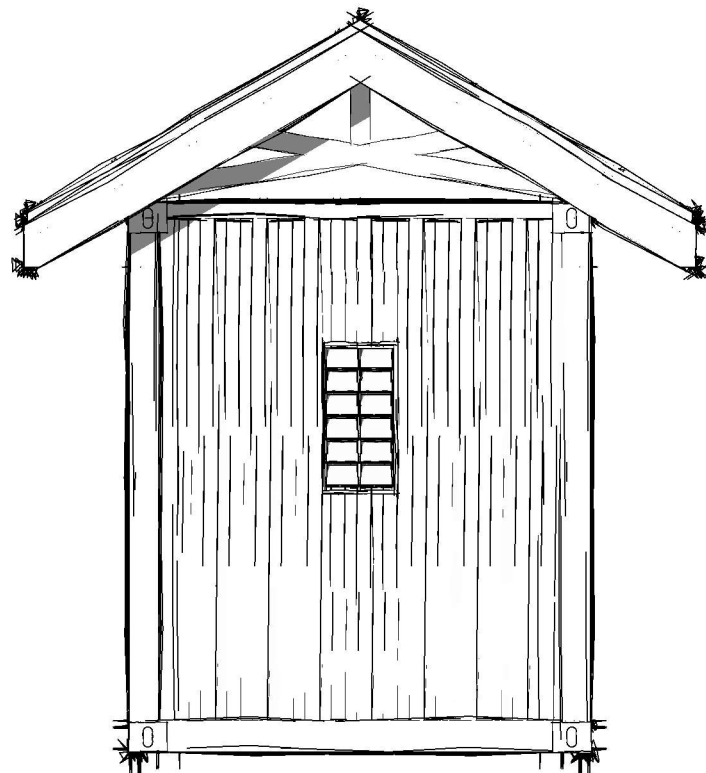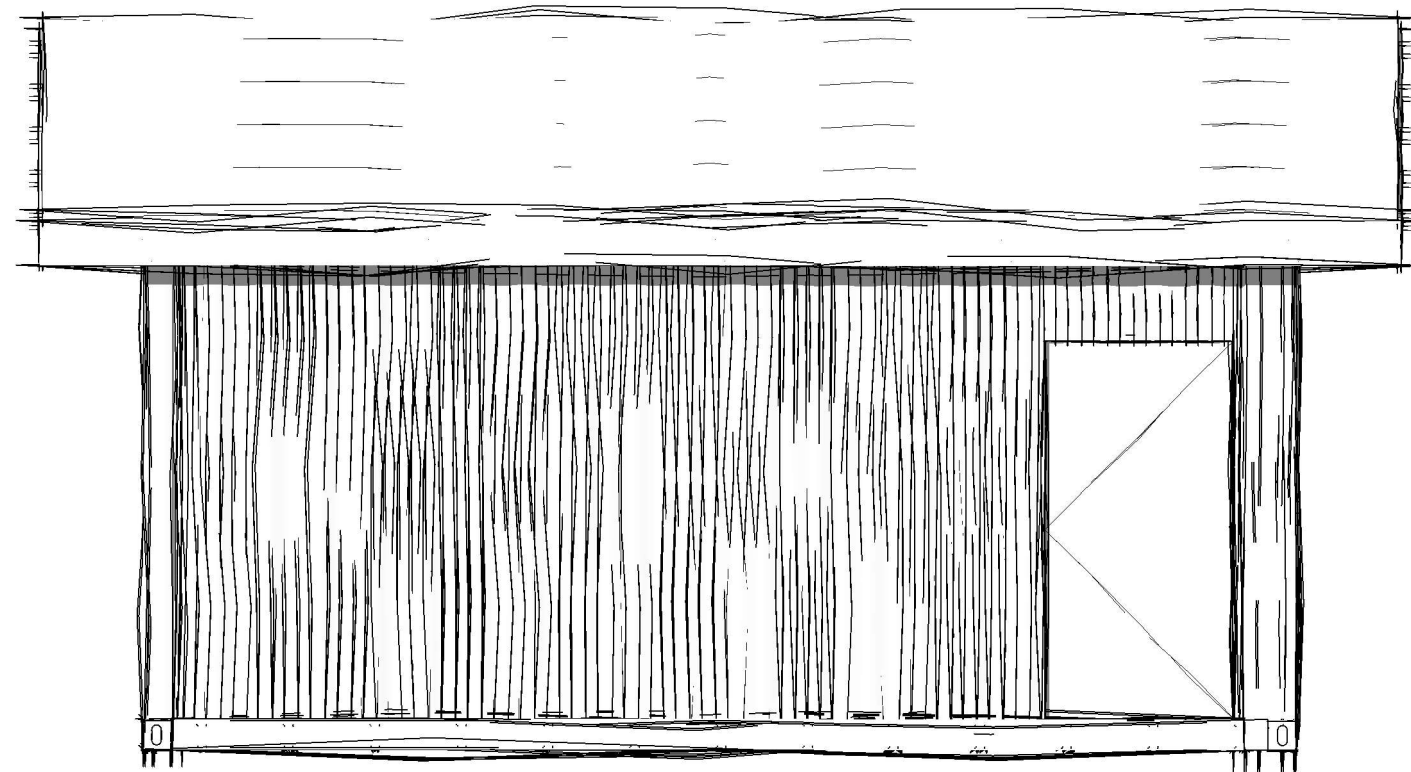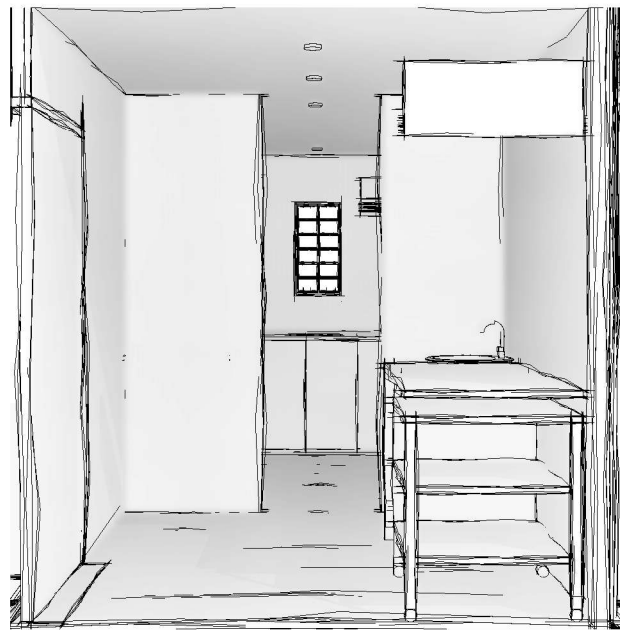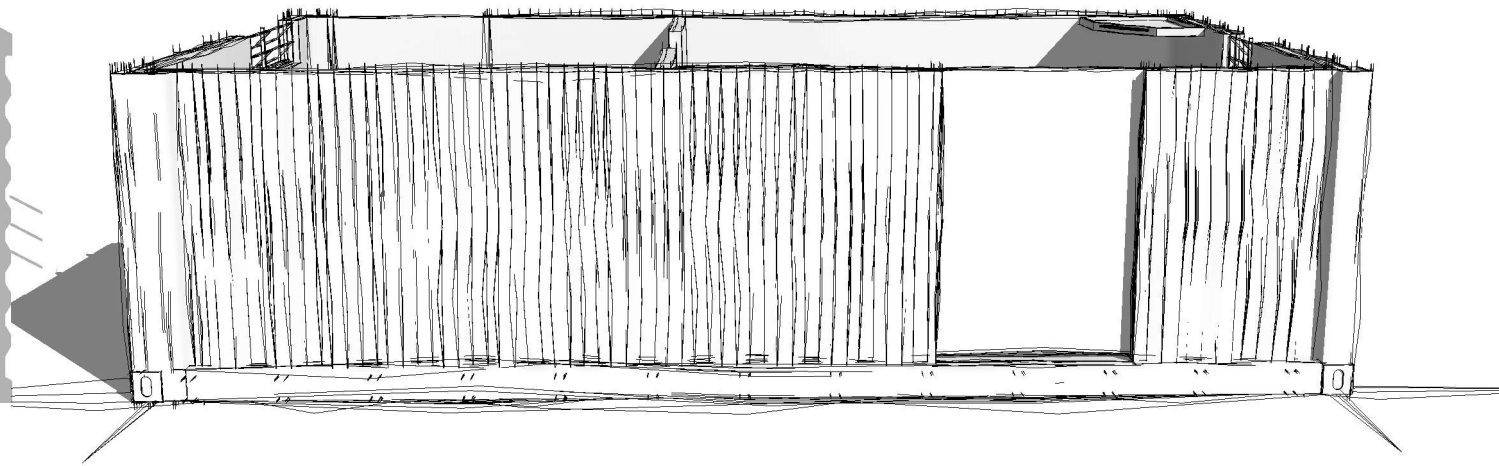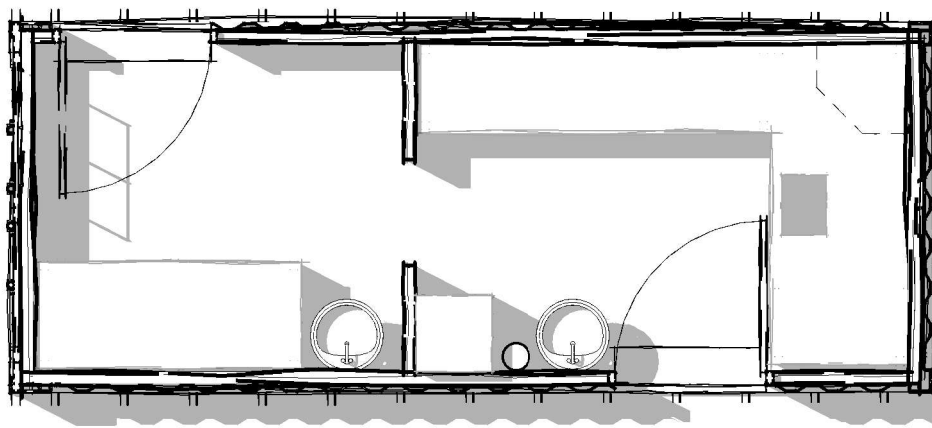

TDS

TECHNICAL DESIGN SERVICES
ARCHITECTURAL UNIT
MINISTRY OF INFRASTRUCTURE &
SUSTAINABLE ENERGY
PO BOX 498
BETIO, TARAWA
REPUBLIC OF KIRIBATI
PHONE: +686 75126192
EMAIL: design@mise.gov.ki

PROJECT TITLE

CLIENT: client name
PROJECT NO: number

DWG TITLE:
PERSPECTIVE


DRAWN BY: Author
REVIEWED BY: Checker
DATE: 12/21/15
SCALE: As indicated

DRAWING NUMBER: ISSUE:

A01 Concept

Laboratory Test

Phlebotomy

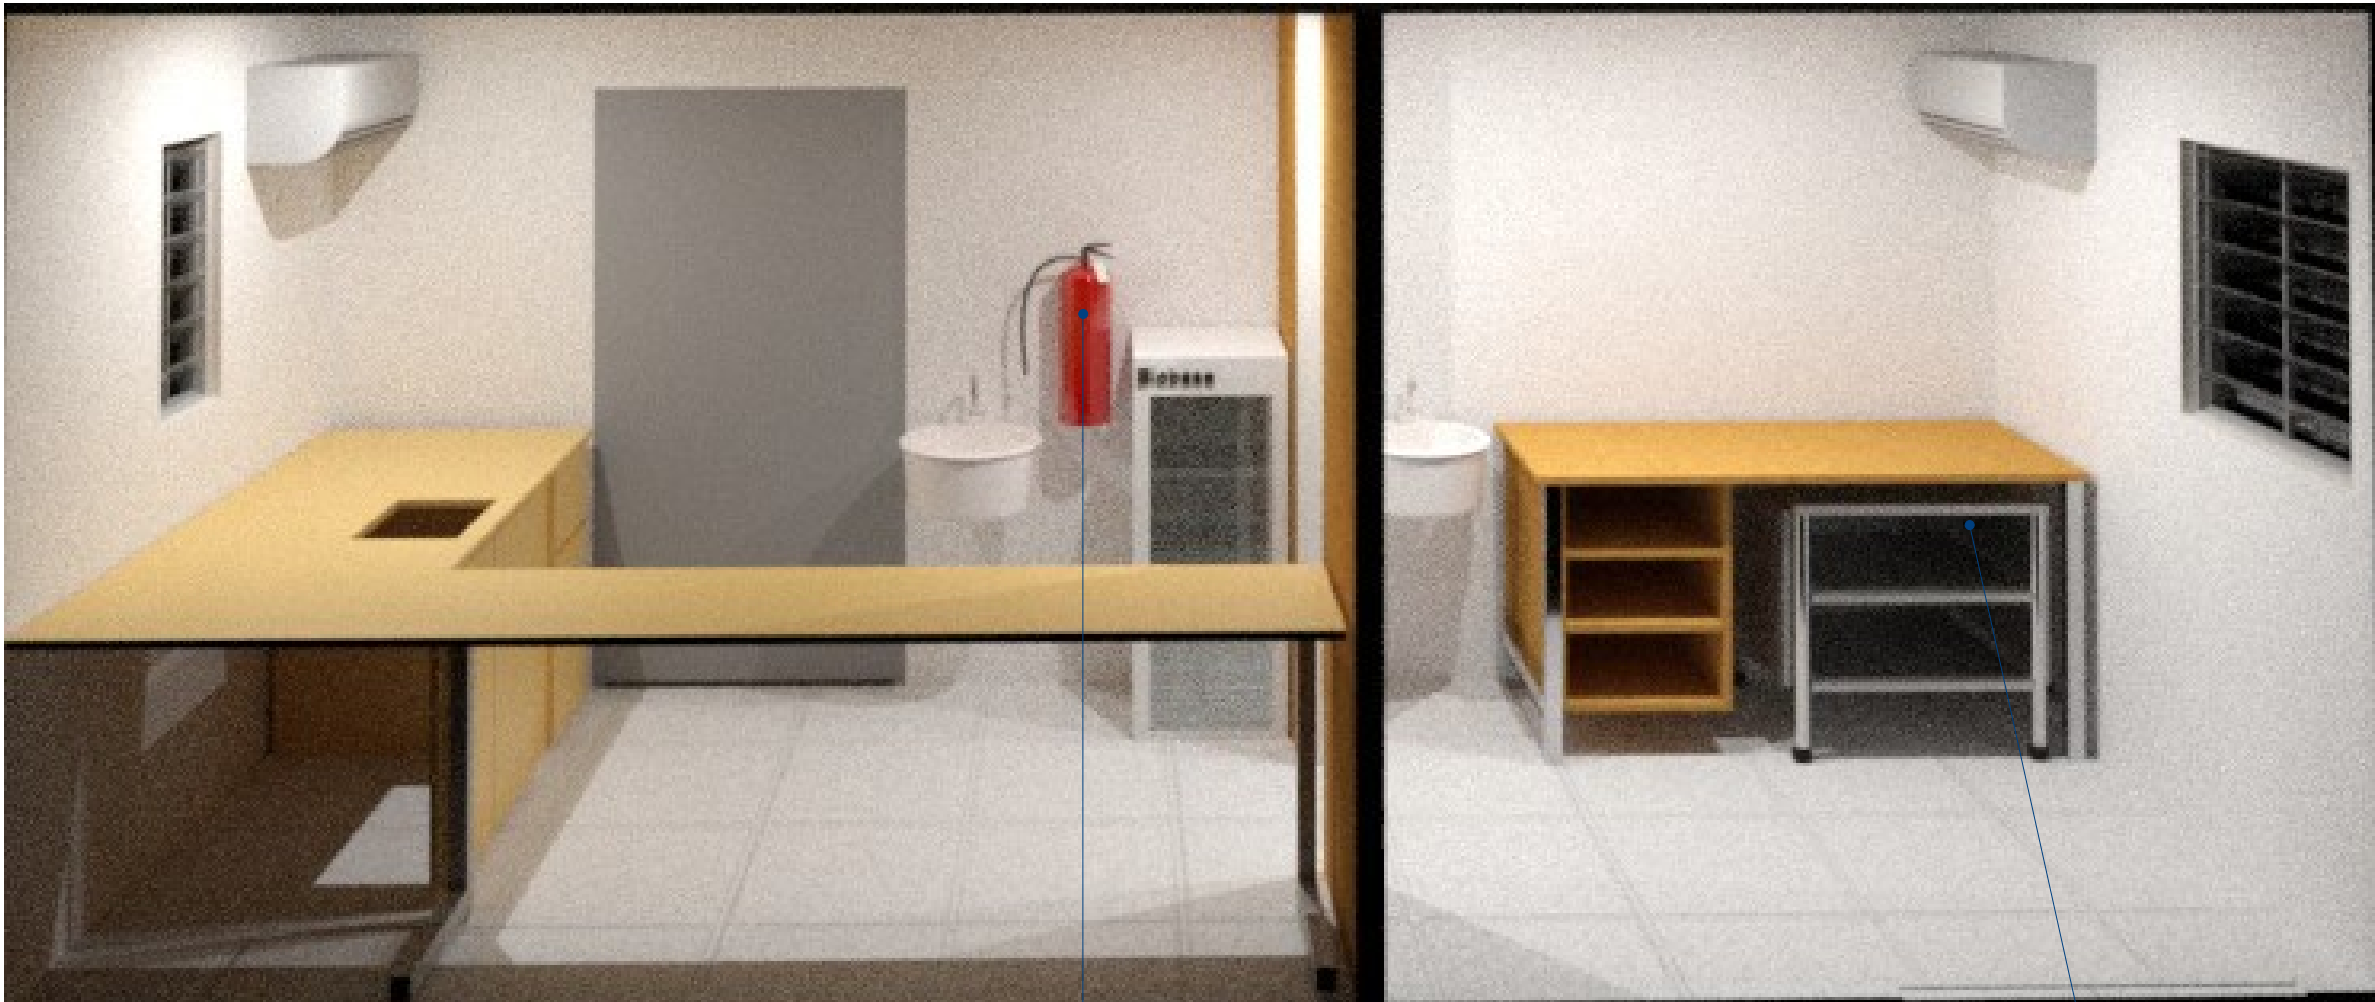

1

View Through


Scale: 1 : 1

Fire Extinguisher

Coner Cabinet

Melamine L shape work bench

Round Handbasin

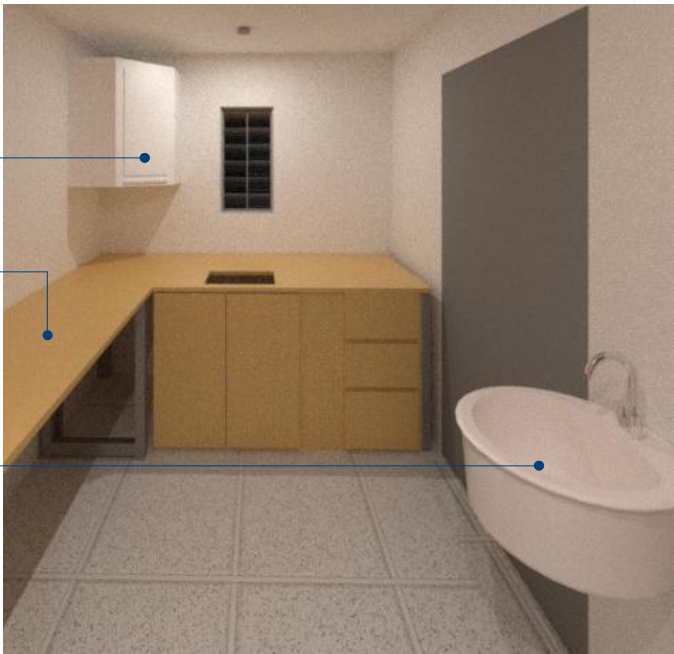

2

Lab Test

Scale: 1 : 1

500mmx500mmx850mm
Trolley



Melamine Woking Bench with
storage

3

Phlebotomy

Scale: 1 : 1



ADD

TECHNICAL DESIGN SERVICES
ARCHITECTURAL UNIT
MINISTRY OF INFRASTRUCTURE &
SUSTAINABLE ENERGY
PO BOX 498
BETIO, TARAWA
REPUBLIC OF KIRIBATI
PHONE: +686 75126192
EMAIL: design@mise.gov.ki

PROJECT TITLE

CLIENT: client name
PROJECT NO: number





DWG TITLE:
VIEWS

DRAWN BY: AB.Mooa
REVIEWED BY: JT
DATE: 12/02/15
SCALE: 1 : 1

DRAWING NUMBER: ISSUE:

A02

Concept

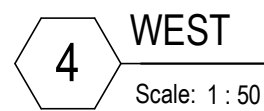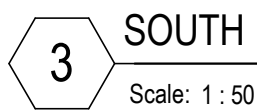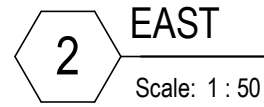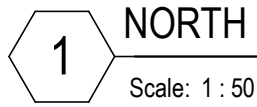

Concept



