




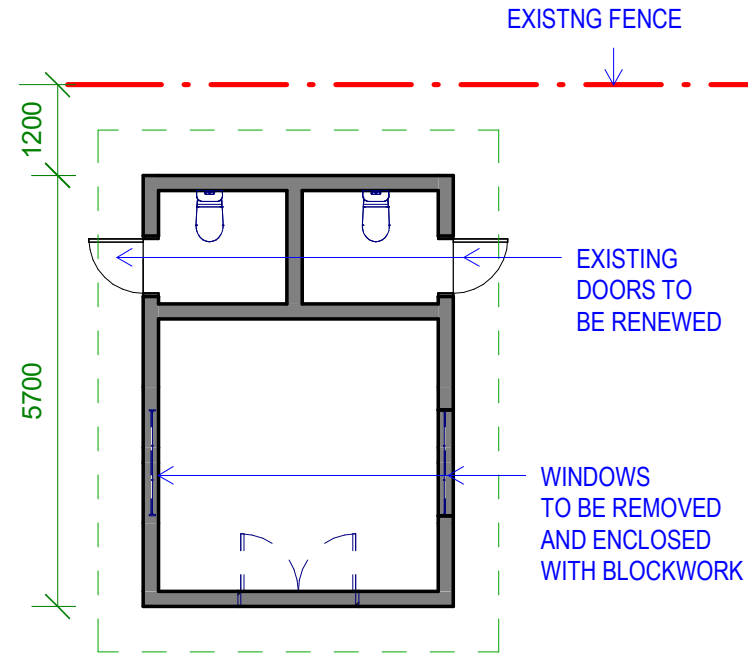


1 LEVEL G - EXSTG & DEMO
Scale: 1 : 100

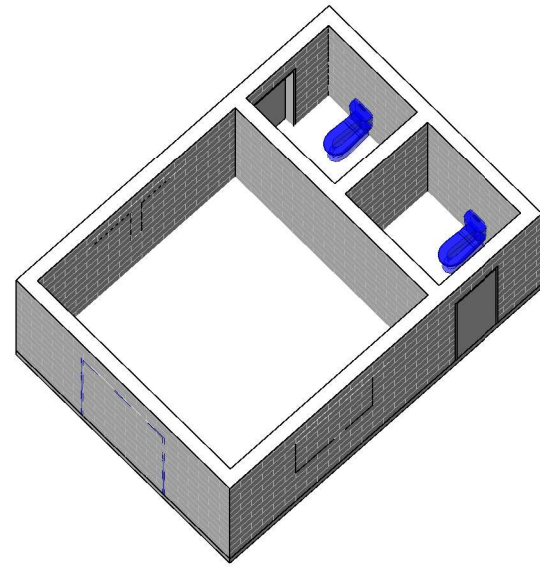

3 EXISTING & DEMO 3D
Scale:

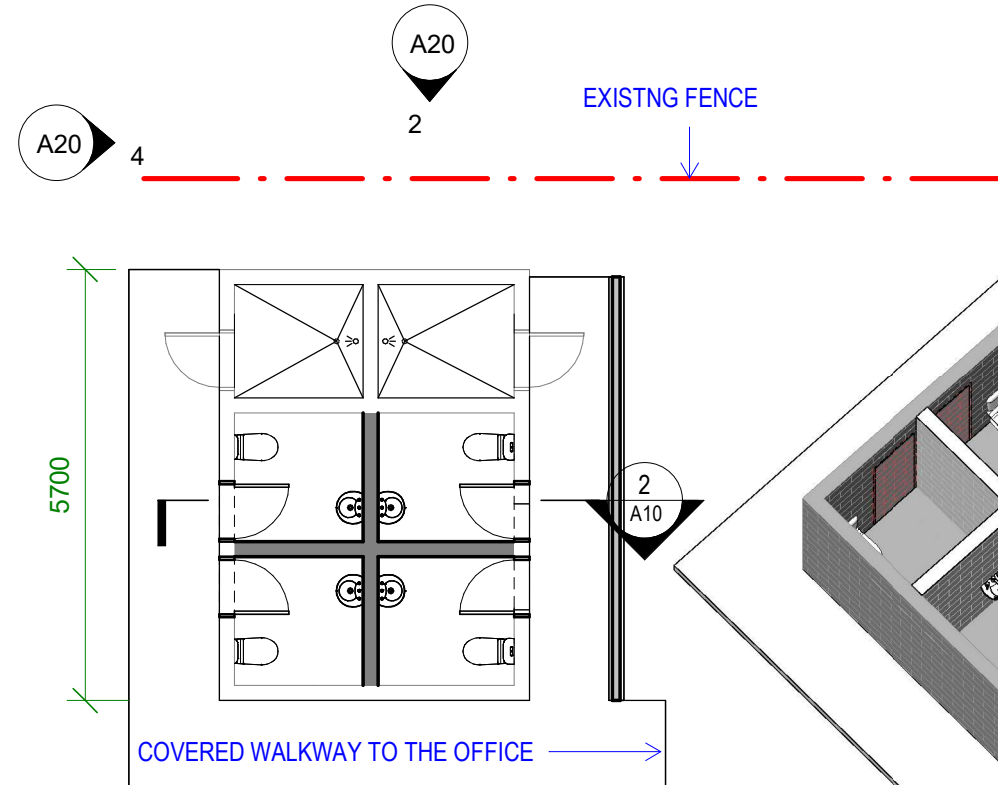

2 LEVEL G - PROPOSED
Scale: 1 : 100

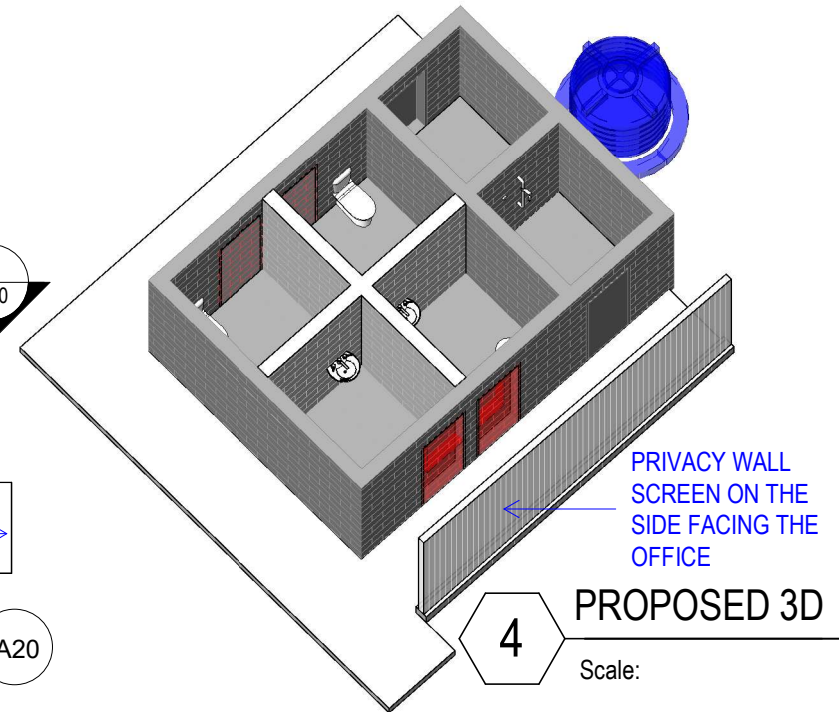

4 PROPOSED 3D
Scale:

SCOPE OF WORK:

- CONVERT THE TEA ROOM TO A SIX UNIT TOILET
- ENTIRE WALL TO BE BAGGED FINISHED WITH A SELECTED PAINT
- REPLACE THE ROOF TO NEW TIMBERS AND ROOF SHEETS
- DEMOLISHED THE EXISTING WALL SEPARATING THE EXISTING TOILET WITH THE TEAROOM
- REPLACE THE EXISTING WC's
- CERAMIC TILE TO ALL INTERNAL WALLS
- MOSAIC TILE TO ALL FLOORS
- BUILD NEW TIMBER WALL SCREEN TO THE SIDE FACING THE OFFICE.



Toilet Renovations

CLIENT: KMS
PROJECT NO: GB2604

DWG TITLE:
LAYOUT PLANS

DRAWN by: Author
REVIEWED by: Checker
DATE: 05/31/26
SCALE: 1 : 100

DRAWING NUMBER:
ISSUE:

T01 01

